



BONA . HAUS

Project:
Kiyovu Apartment
Kigali, Rwanda


Architectural Drawings

2025.03.01

 **(+250) 783702202**

 **hagfactus@yahoo.fr**


bonahausltd@gmail.com

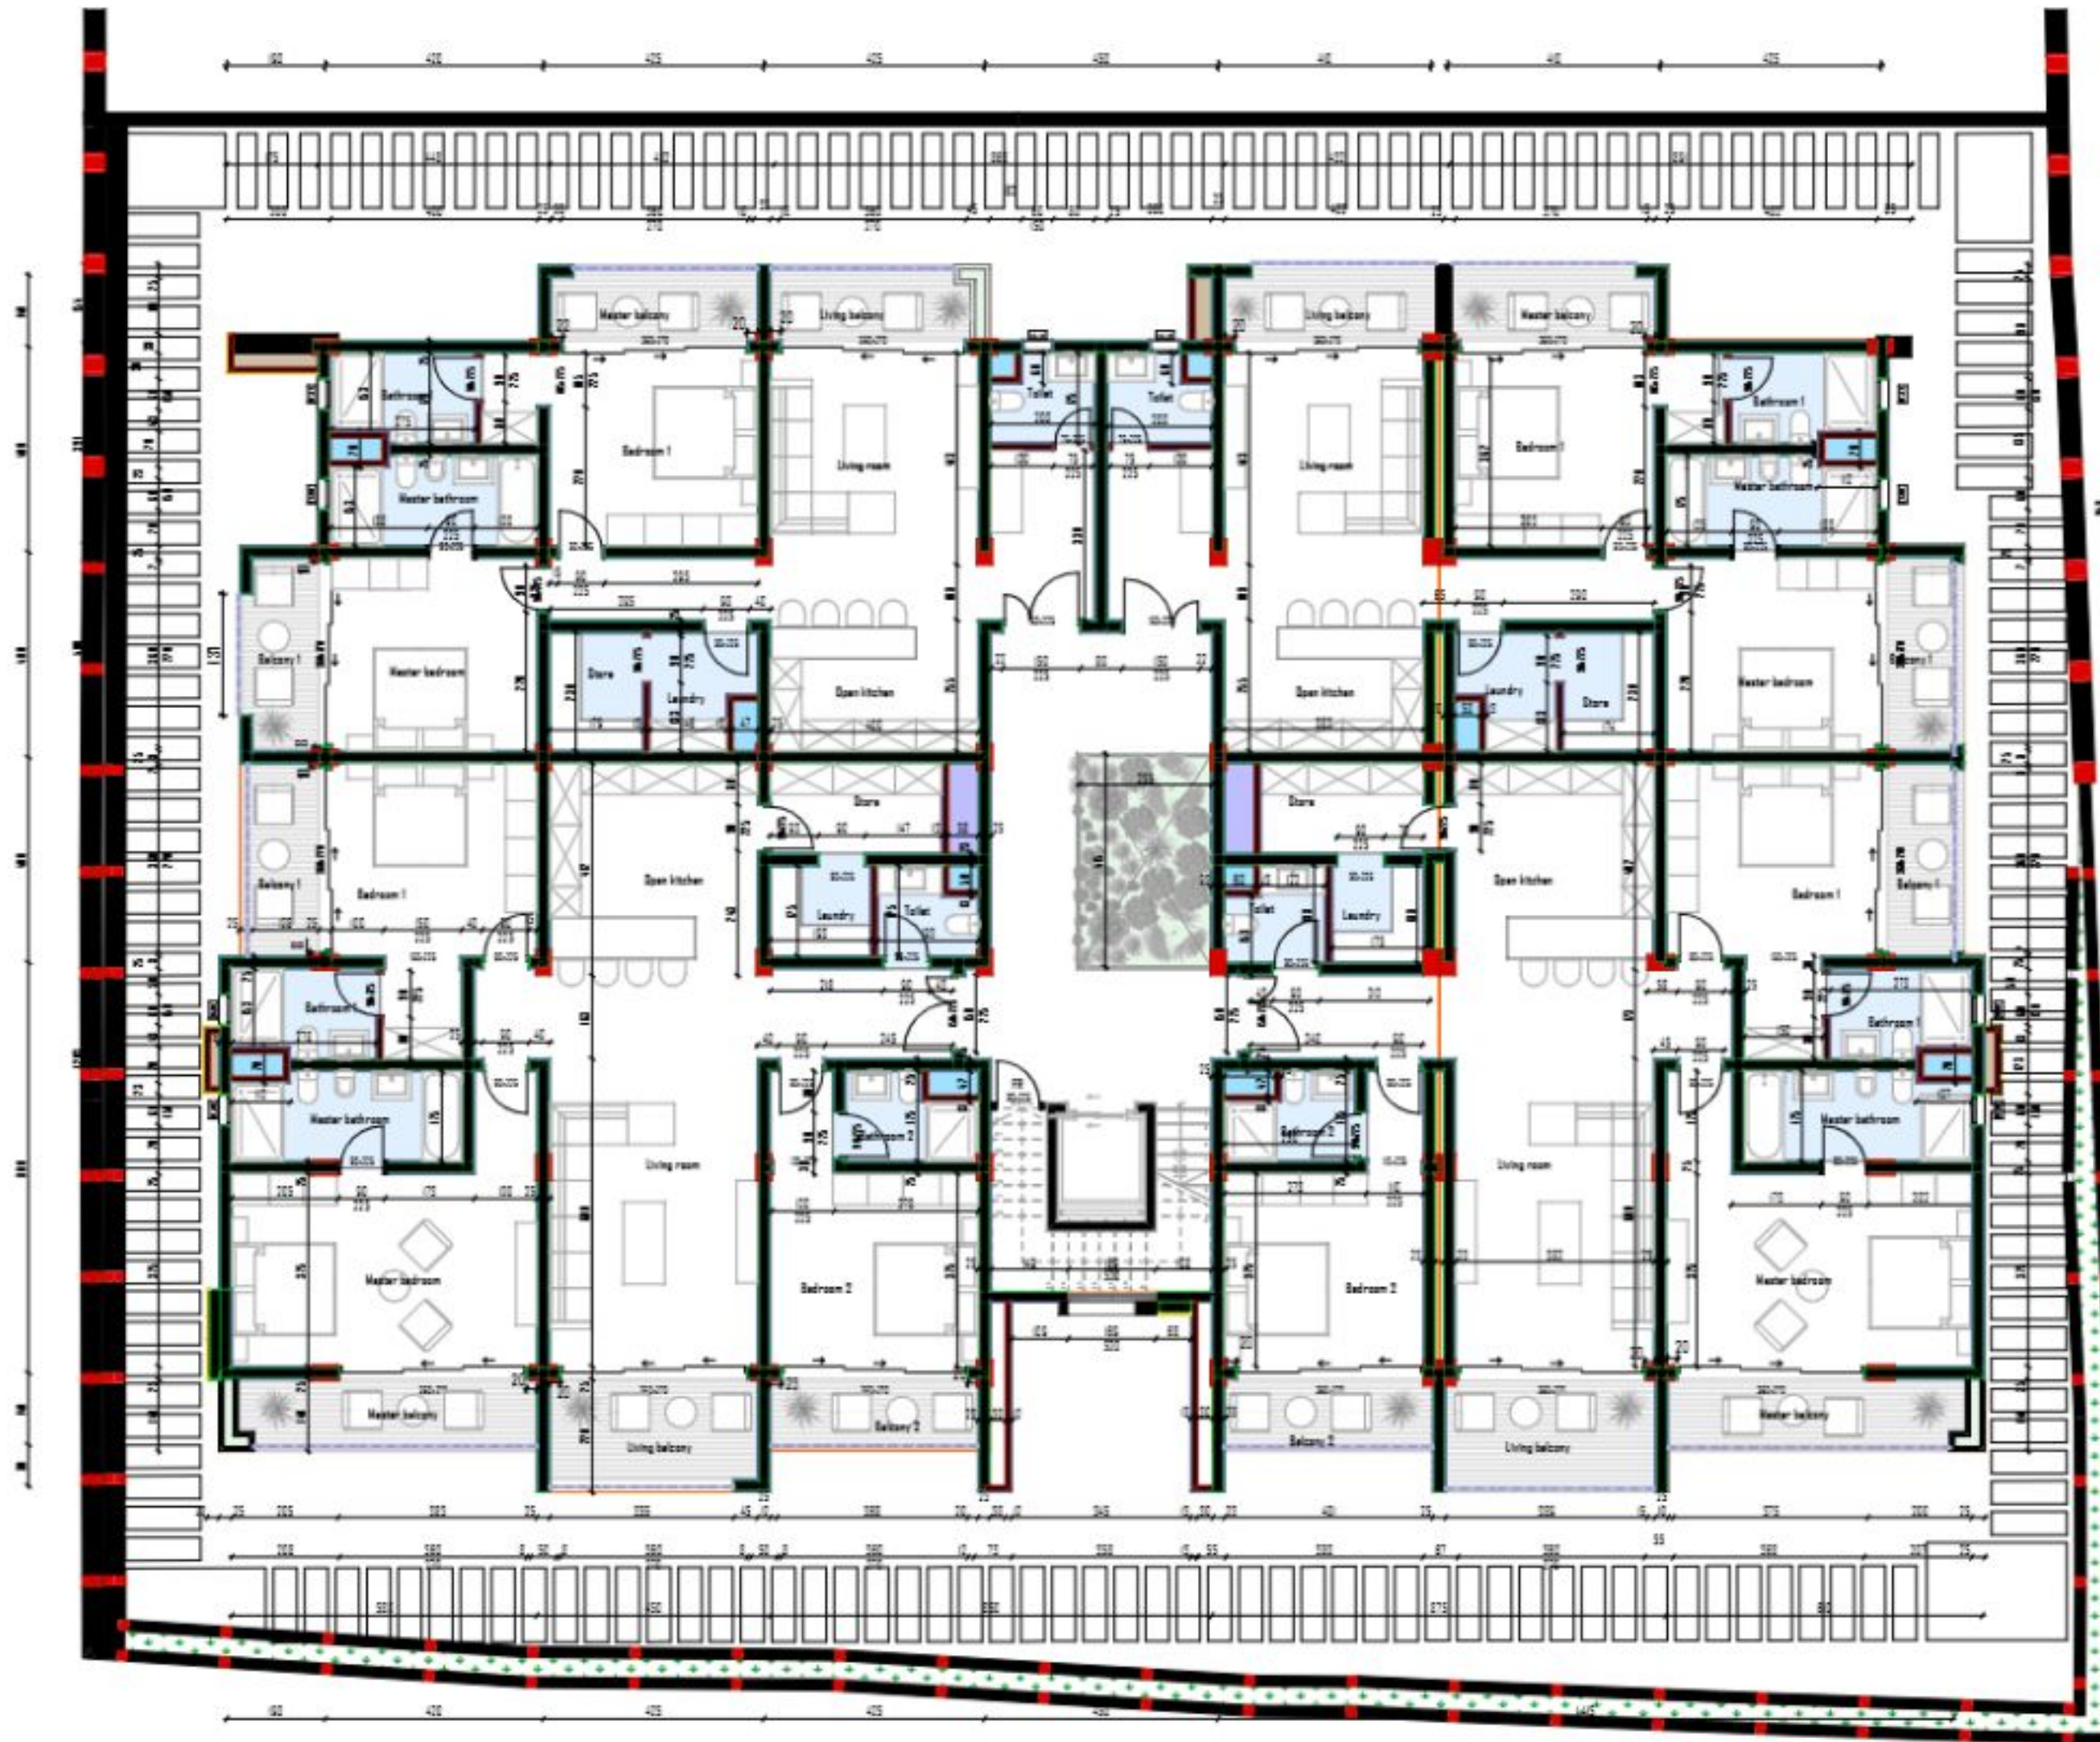


Supervisor	Contractor	Project Title	Location	Owner	Notes	Content (s)	Scale(s)	Date	Paper Size_No
CUES LTD +250 783 702 202	TIGERS CONSTRUCTION LTD (RWANDA) +250 784 408 788	RESIDENTIAL APARTMENTS	City Of Kigali Nyarugenge District Nyarugenge Sector	Kiyovu Cell Iskema Village BENKLE SIZABY TSPAYE +250 788 314 814	All dimensions on the plans, sections and elevations are in centimeters. All dimensions have to be checked on site, in case of errors, contact the designer. For all concrete / reinforced concrete elements, check the structural plans for more details.	Basement (1-2)	1:70	Saturday, March 1, 2025	A1




Supervisor	Contractor	Project Title	Location	Owner	Notes	Content (s)	Scale(s)	Date	Paper Size_No
CUES LTD +250 783 702 202	TIGERS CONSTRUCTION LTD (RWANDA) +250 784 408 788	RESIDENTIAL APARTMENTS	City Of Kigali Nyarugenge District Nyarugenge Sector	Kiyovu Cell Isheema Village BENELI SIOBYI TSHAYE +250 788 314 814	All dimensions on the plans, sections and elevations are in centimeters. All dimensions have to be checked on site, in case of errors, contact the designer. For all concrete / reinforced concrete elements, check the structural plans for more details.	Story (I)	1/80	Saturday, March 1, 2025	A1

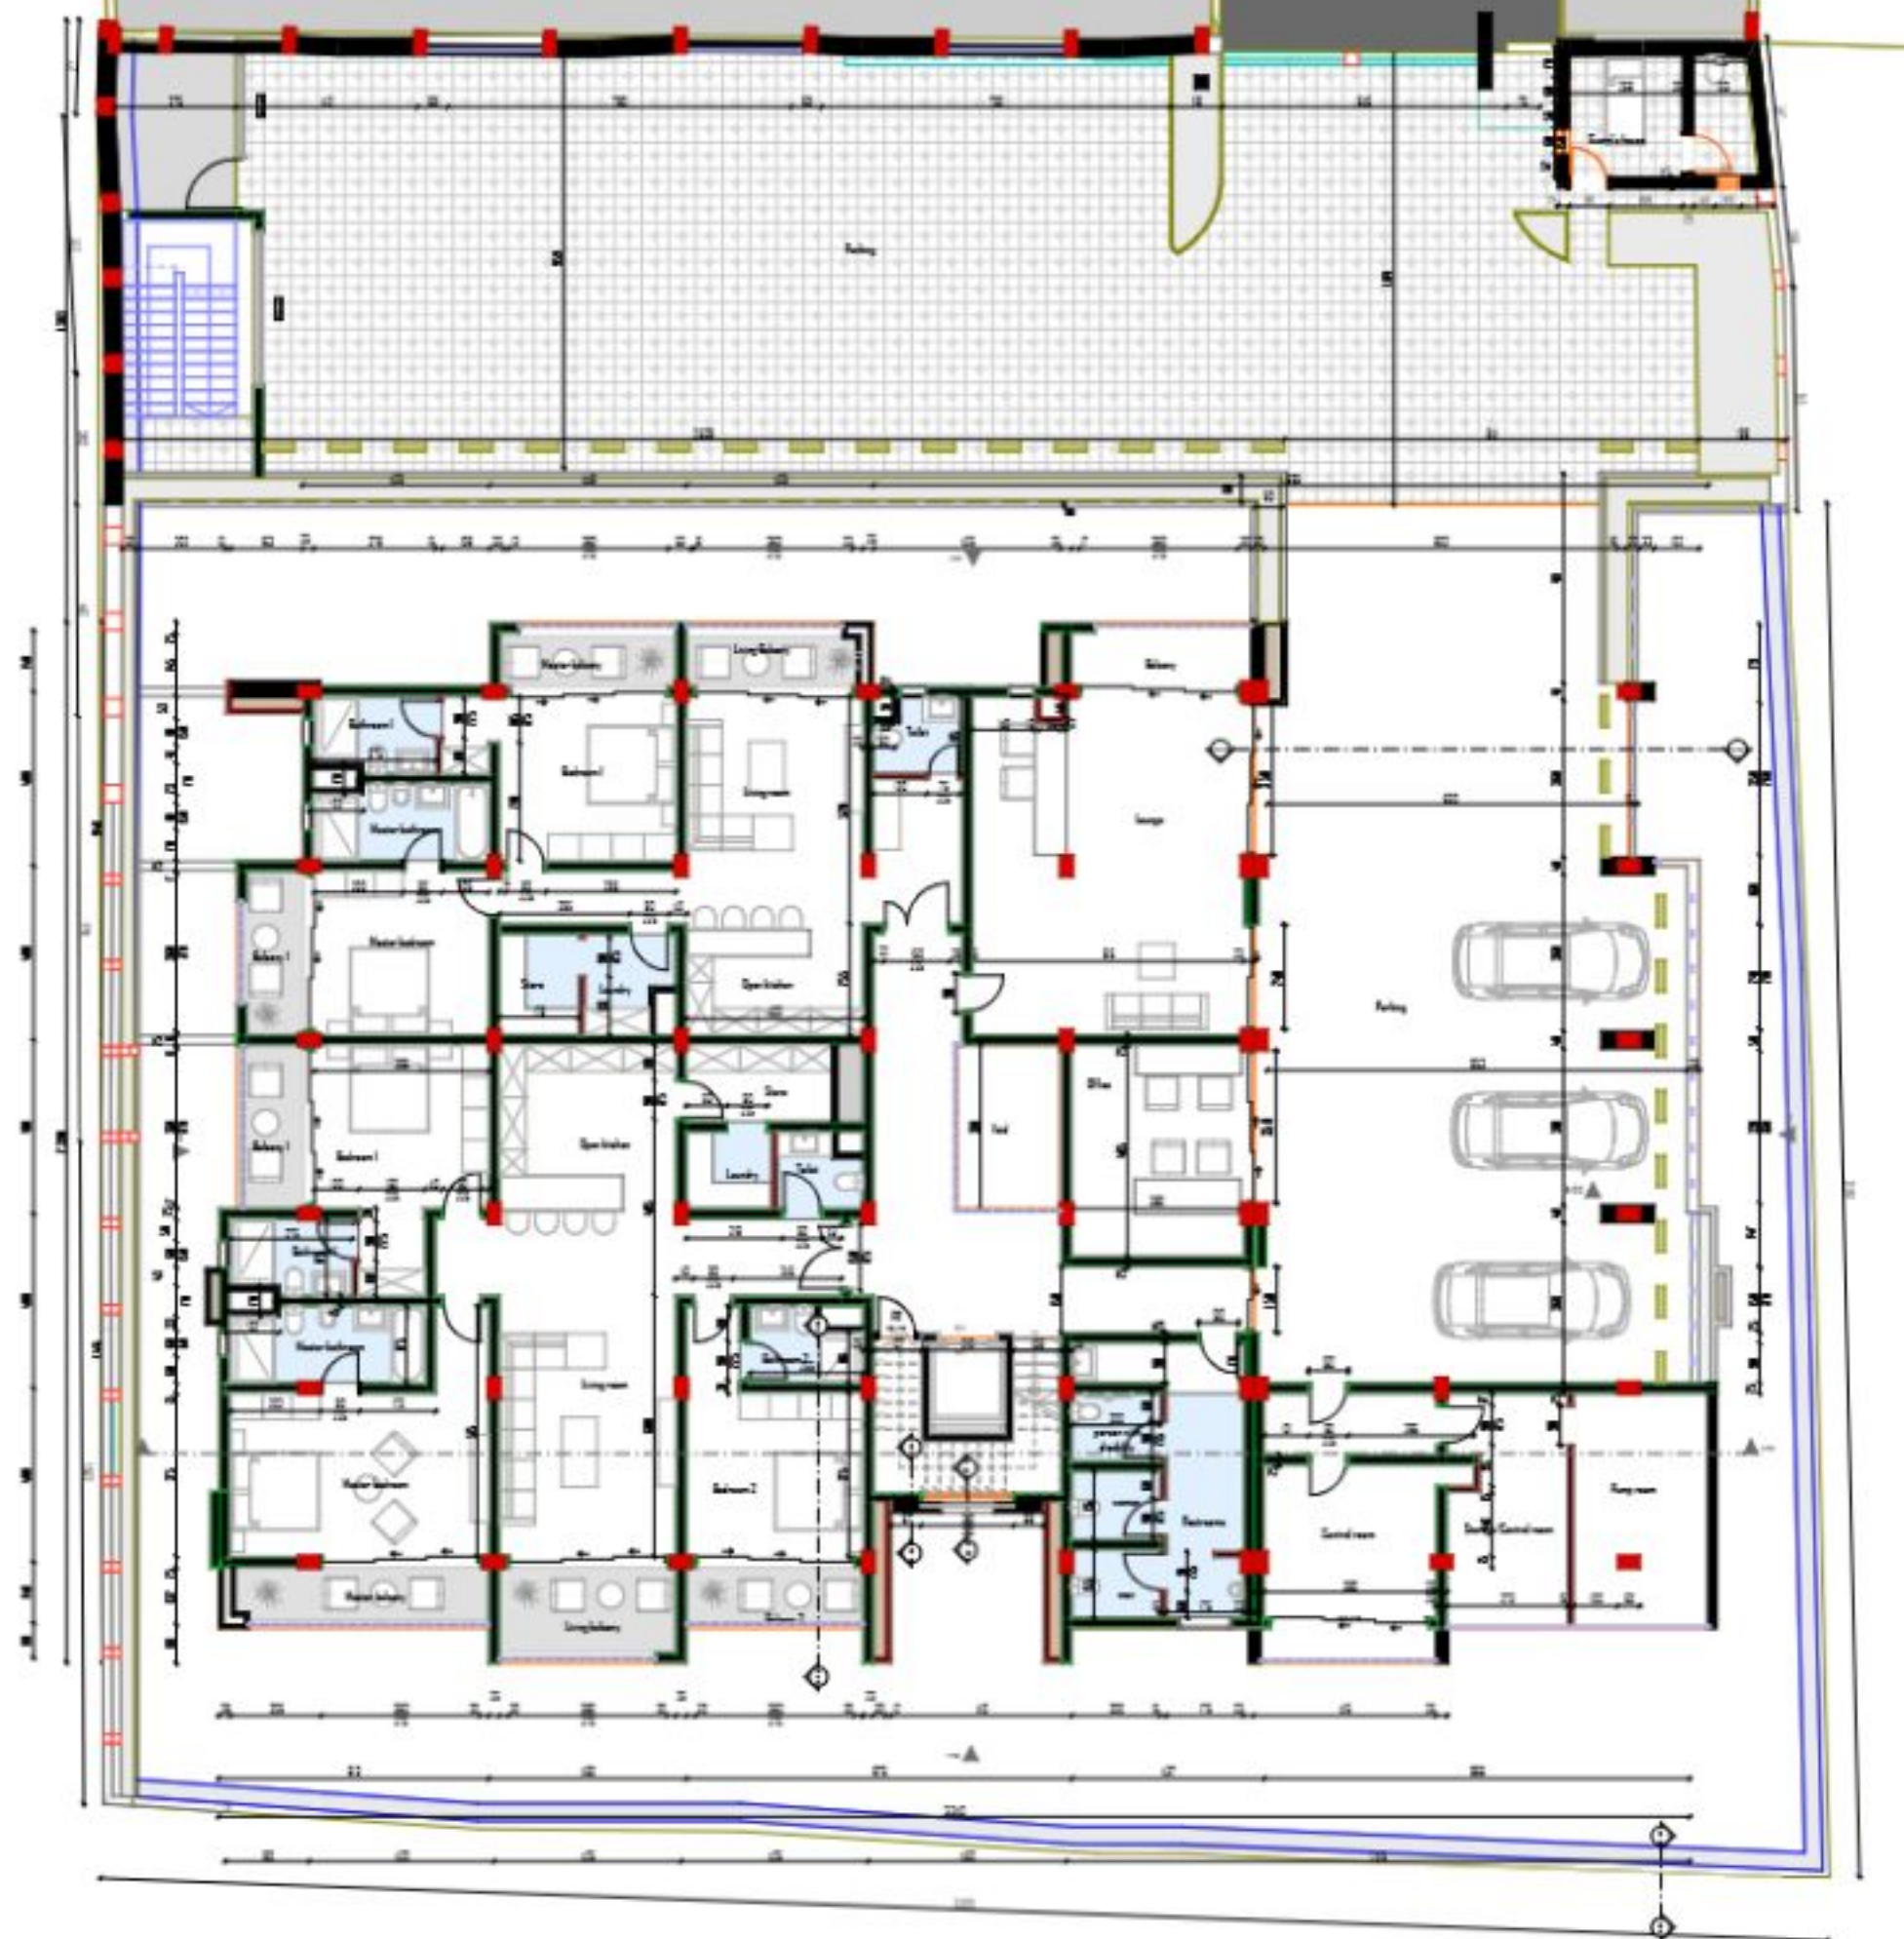


Supervisor	Contractor	Project Title	Location	Owner	Notes	Content [s]	Scale[s]	Date	Paper Size_No
CUES LTD +250 783 702 202	TIGERS CONSTRUCTION LTD (RWANDA) +250 784 408 788	RESIDENTIAL APARTMENTS	City Of Kigali Nyarugenge District Nyarugenge Sector	Kyovu Cell Isheho Village BOSILE SIBAYI TESPAYE +250 788 314 314	All dimensions on the plans, sections and elevations are in centimeters. All dimensions have to be checked on site, in case of errors, contact the designer. For all concrete / reinforced concrete elements, check the structural plans for more details.	Ground Floor (2)	1/100	Saturday, March 1, 2025	A1_1

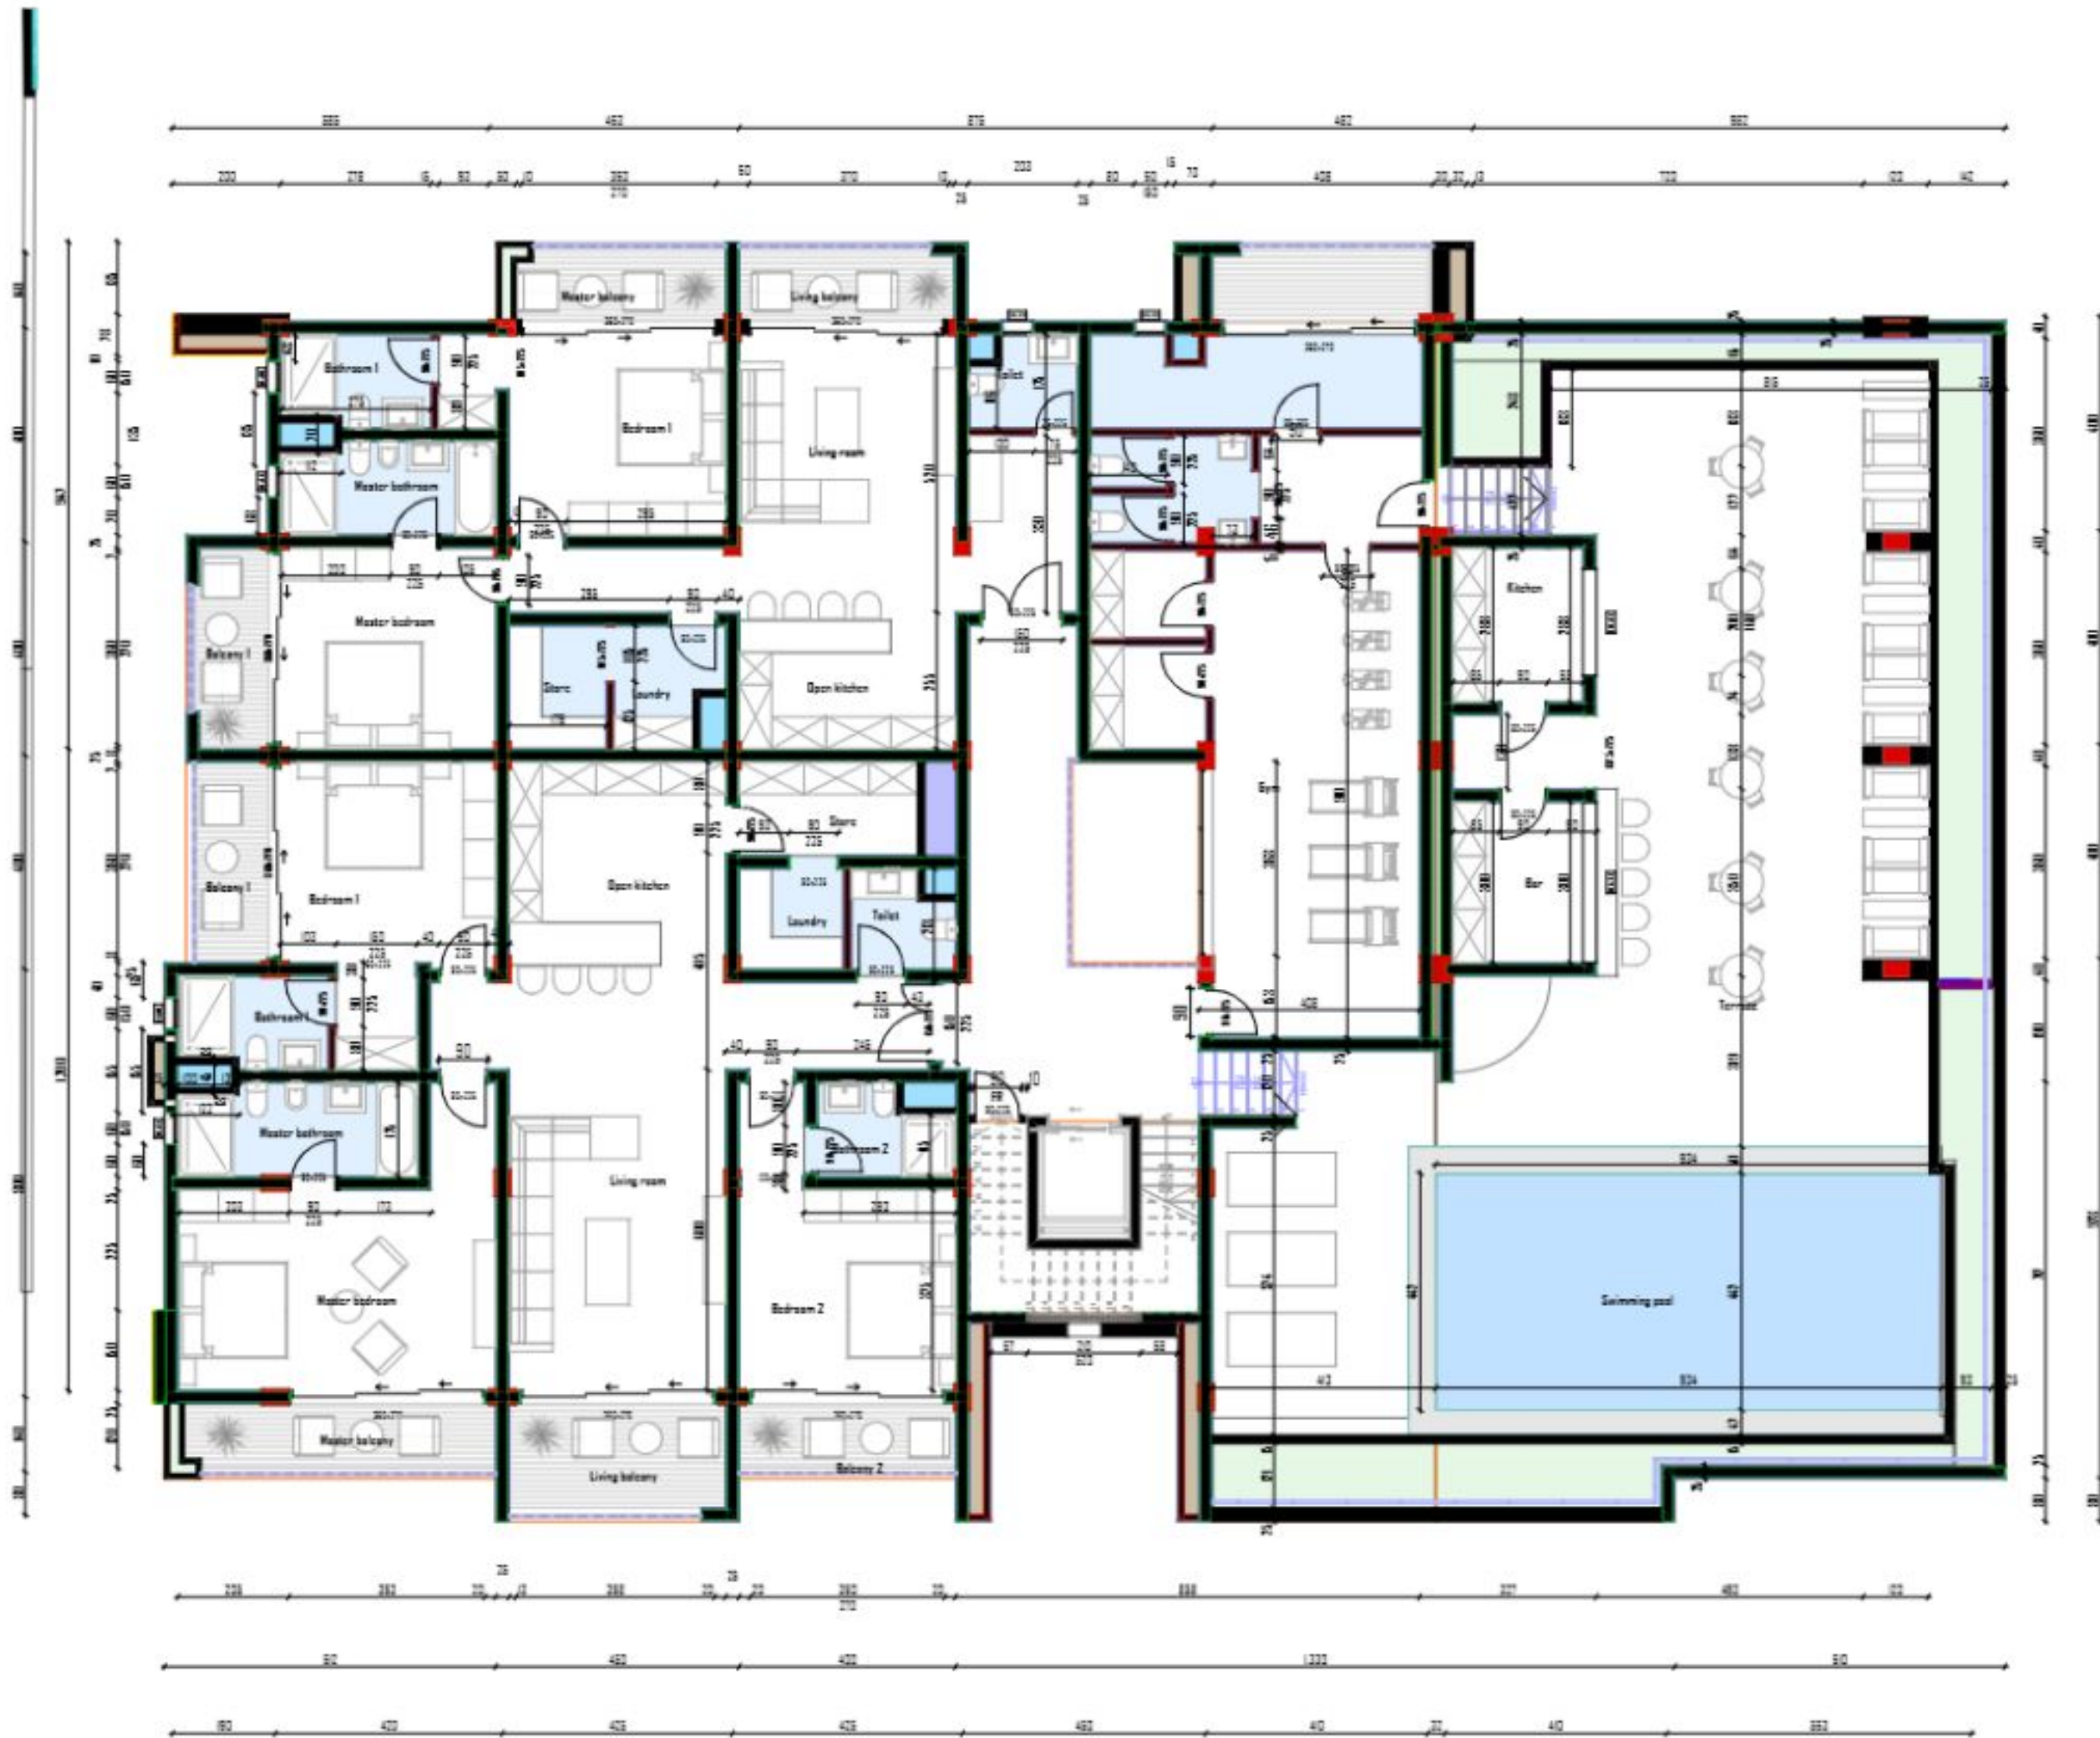

Supervisor	Contractor	Project Title	Location	Owner	Notes	Content (s)	Scale(s)	Date	Paper Size_No
CUES LTD +250 783 702 202	TIGERS CONSTRUCTION LTD (RWANDA) +250 784 408 788	RESIDENTIAL APARTMENTS	City Of Kigali Nyarugenge District Nyarugenge Sector	Kiyovu Cell Iskema Village BENKLE SIGABYI TSP/PAVE +250 788 314 814	All dimensions on the plans, sections and elevations are in centimeters. All dimensions have to be checked on site, in case of errors, contact the designer. For all concrete / reinforced concrete elements, check the structural plans for more details.	1st Floor Plan	1:85	Saturday, March 1, 2025	A1

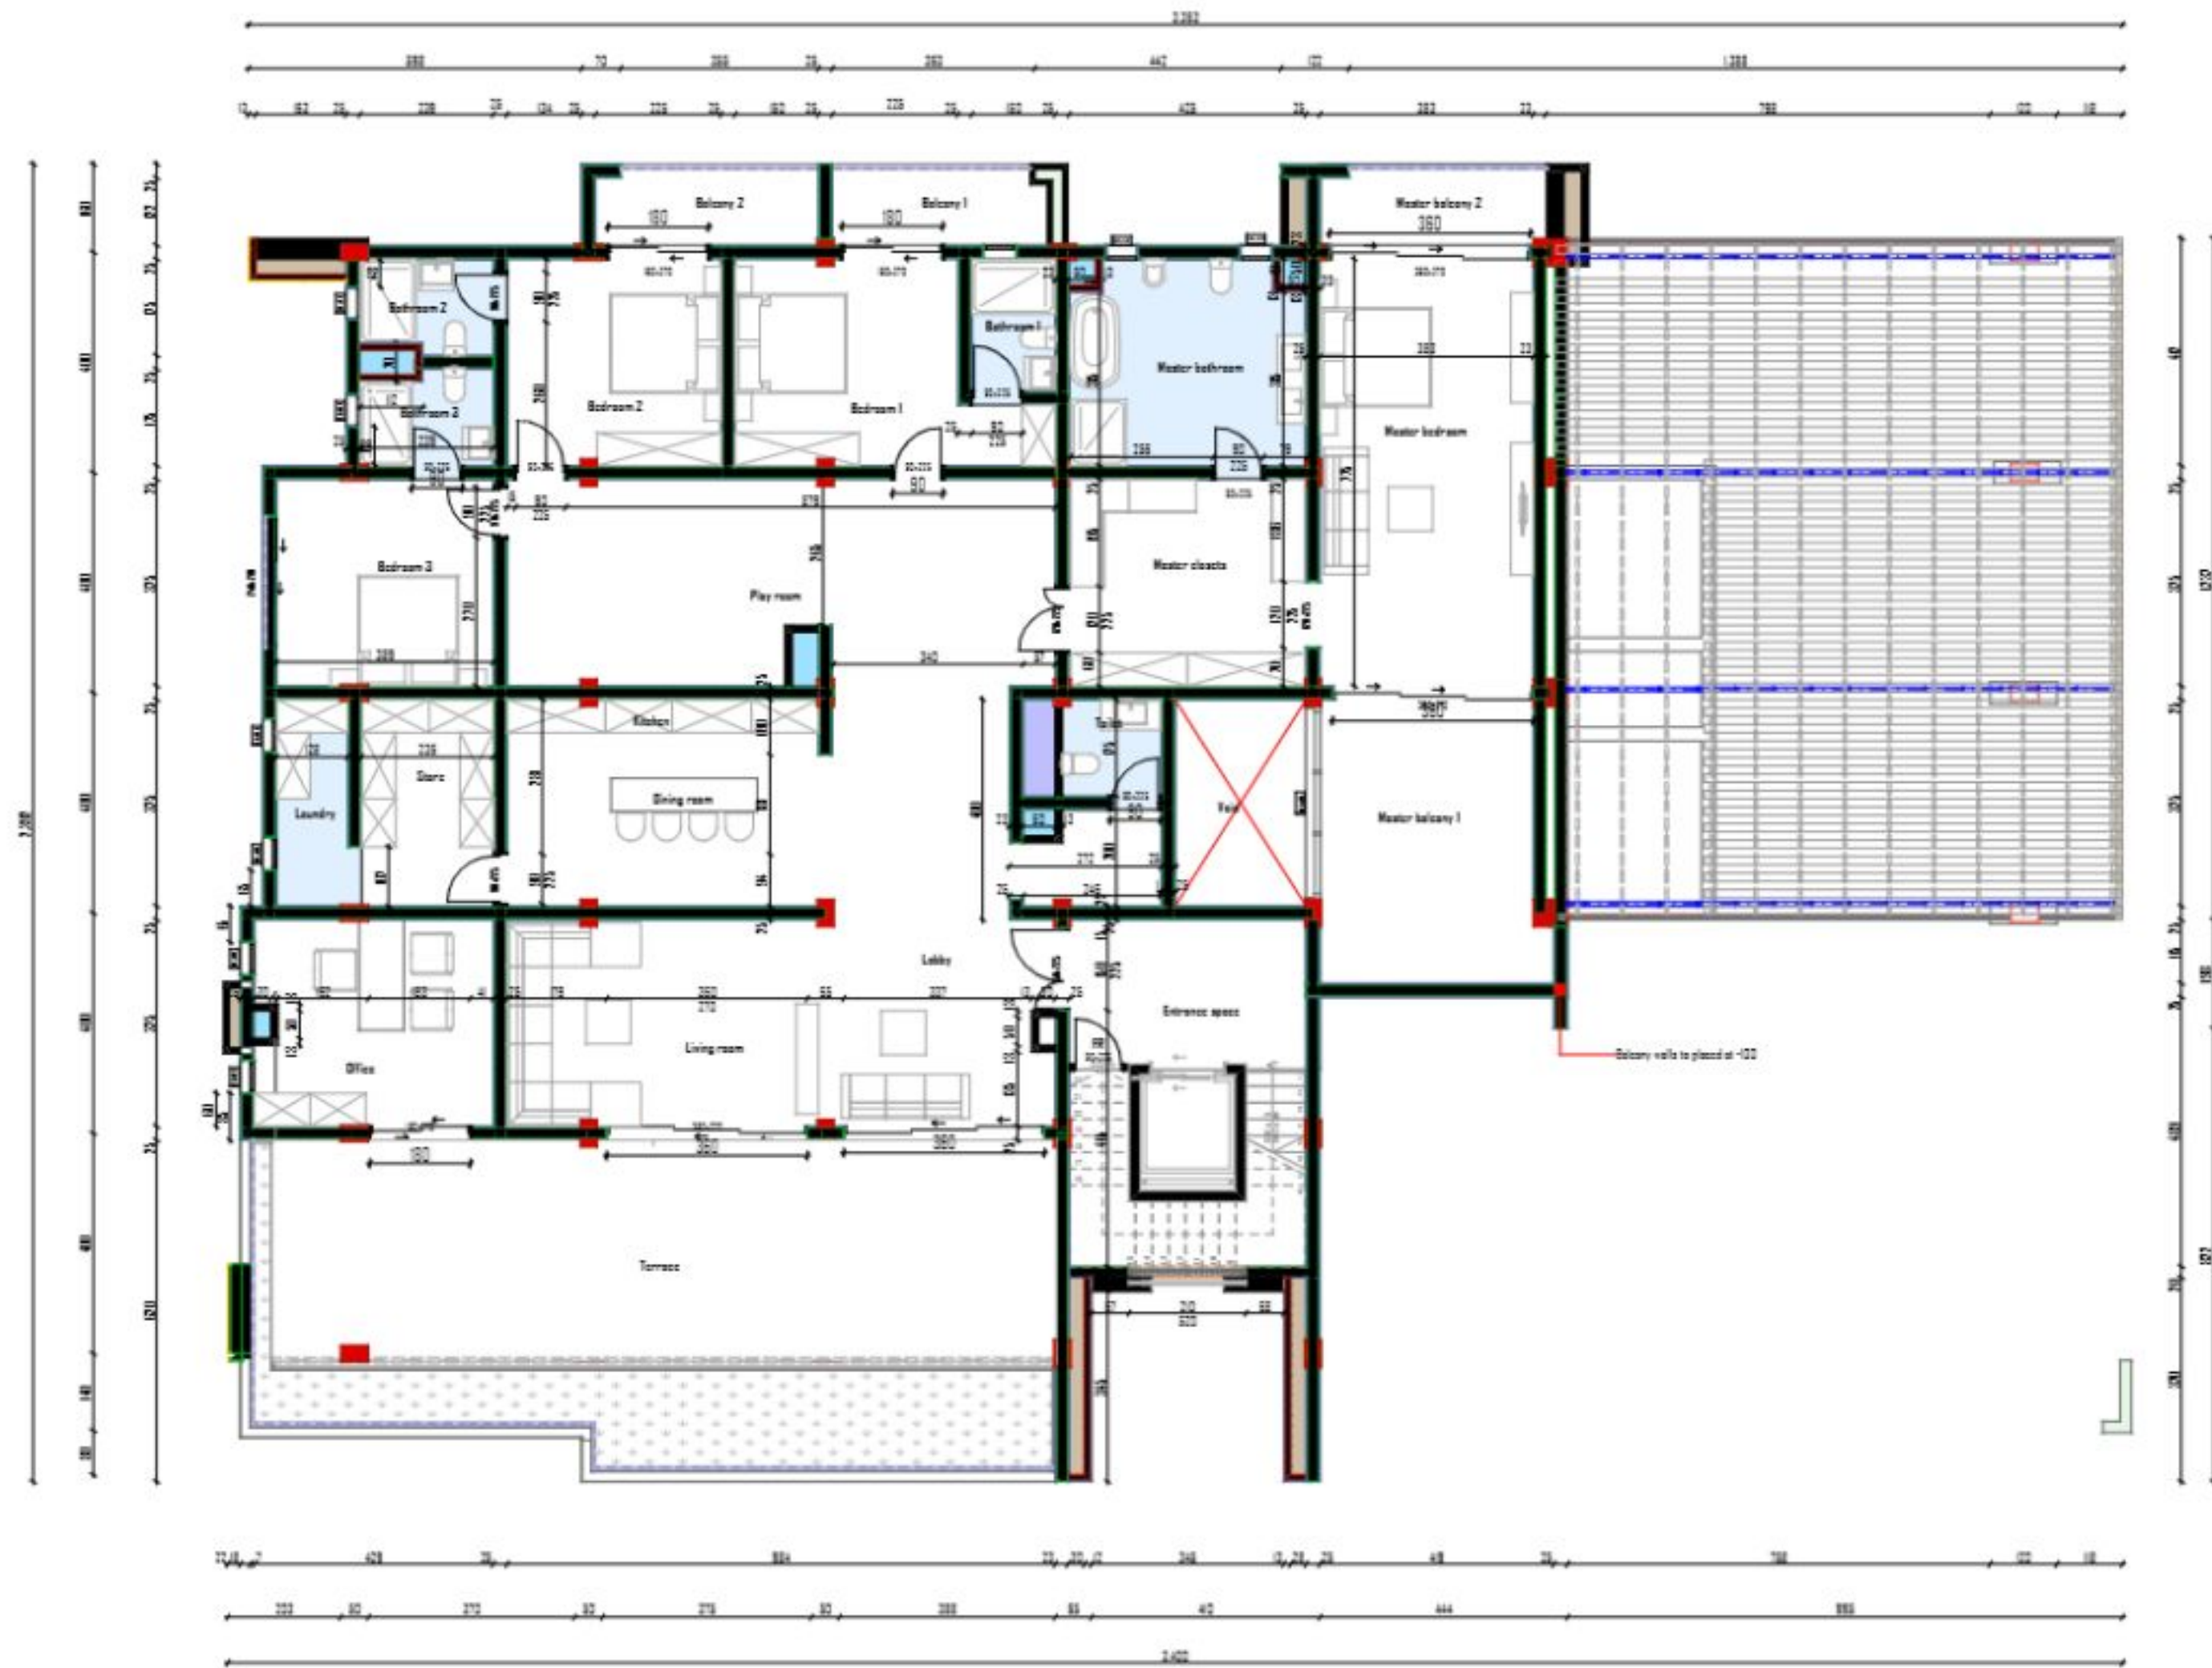


Supervisor	Contractor	Project Title	Location	Owner	Notes	Content (s)	Scale(s)	Date	Paper Size_No
CUES LTD +250 783 702 202	TIGERS CONSTRUCTION LTD (RWANDA) +250 784 408 788	RESIDENTIAL APARTMENTS	City Of Kigali Nyarugenge District Nyarugenge Sector	Kiyovu Cell Iskema Village BENKLE SIGAHYI TSP/PAVE +250 788 314 814	All dimensions on the plans, sections and elevations are in millimeters. All dimensions have to be checked on site, in case of errors, contact the designer. For all concrete / reinforced concrete elements, check the structural plans for more details.	2nd Floor Plan	1/85	Saturday, March 1, 2025	A1

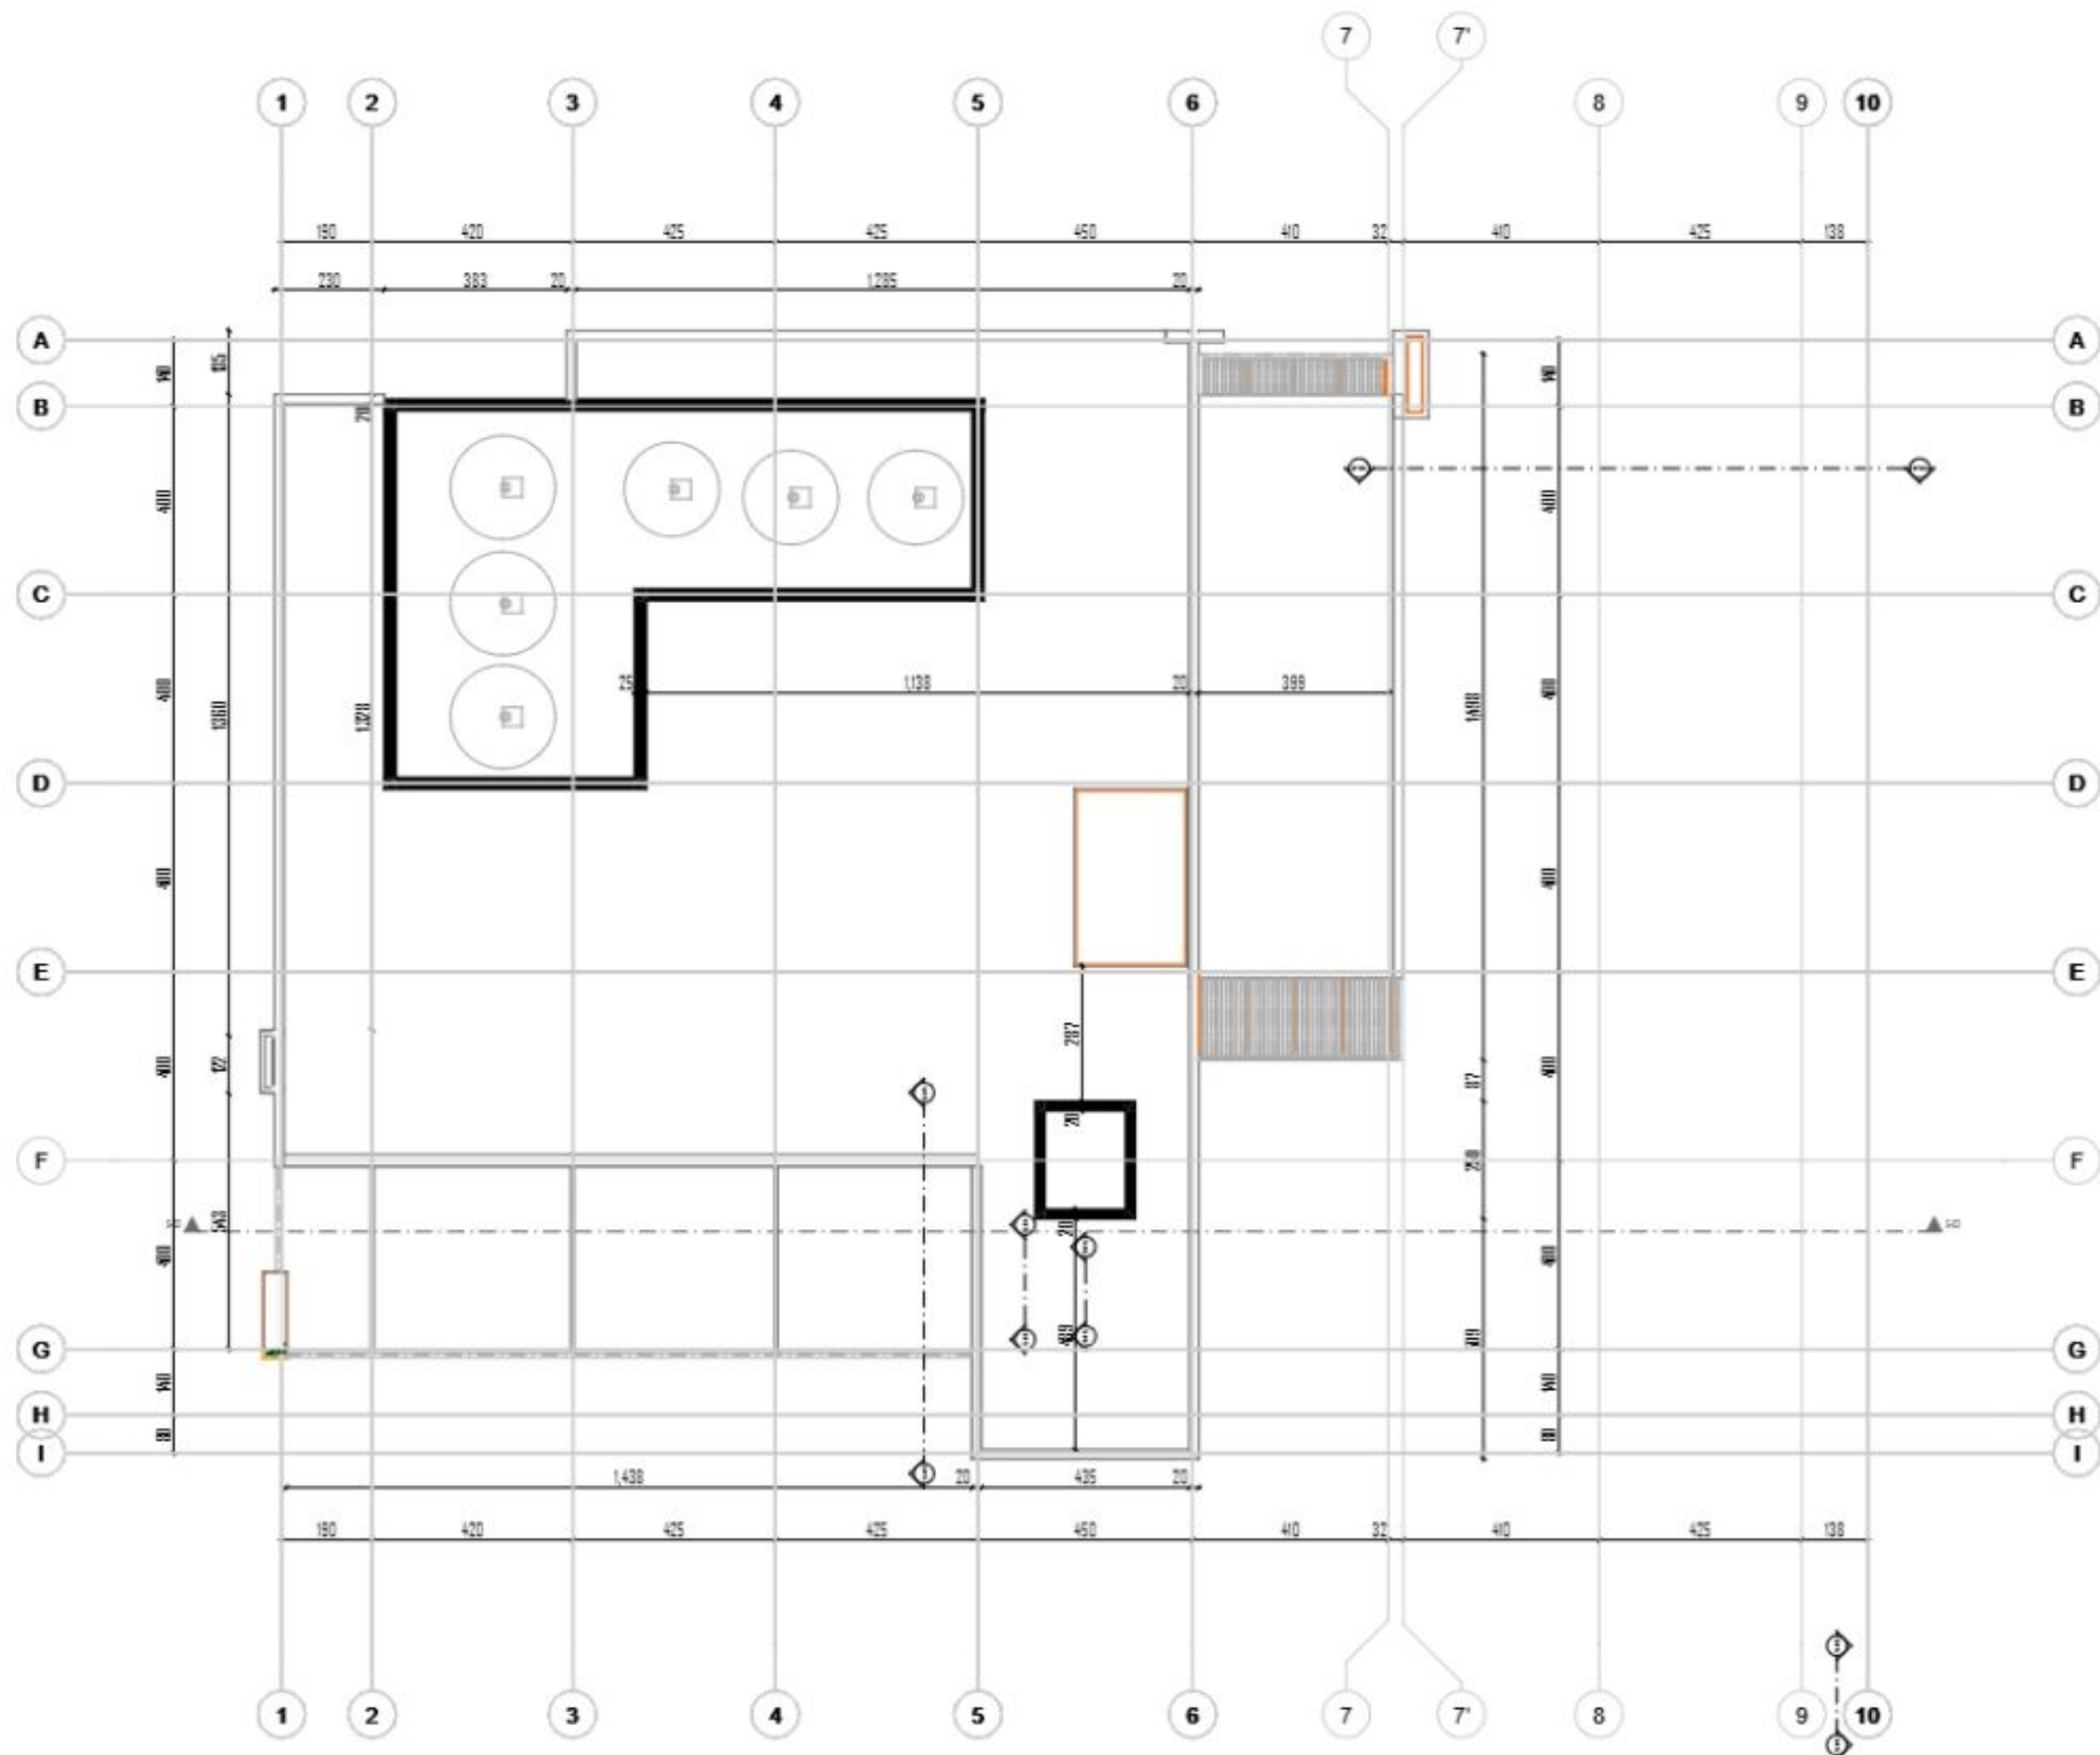

Supervisor	Contractor	Project Title	Location	Owner	Notes	Content (s)	Scale(s)	Date	Paper Size_No
CUES LTD +250 783 702 202	TIGERS CONSTRUCTION LTD (RWANDA) +250 784 408 788	RESIDENTIAL APARTMENTS	City Of Kigali Nyarugenge District Nyarugenge Sector	Kiyovu Cell Iskema Village BENKLE SIGAHYI TSP/PAVE +250 788 314 814	All dimensions on the plans, sections and elevations are in centimeters. All dimensions have to be checked on site, in case of errors, contact the designer. For all concrete / reinforced concrete elements, check the structural plans for more details.	Roof Plan	1/75	Saturday, March 1, 2025	A1



Supervisor	Contractor	Project Title	Location	Owner	Notes	Content (s)	Scale(s)	Date	Paper Size_No
CUES LTD +250 783 702 202	TIGERS CONSTRUCTION LTD (RWANDA) +250 784 408 788	RESIDENTIAL APARTMENTS	City Of Kigali Nyarugenge District Nyarugenge Sector	Kiyovu Cell Iskema Village BENKLE SIDAHI TSEPAYE +250 788 314 814	All dimensions on the plans, sections and elevations are in centimeters. All dimensions have to be checked on site, in case of errors, contact the designer. For all concrete / reinforced concrete elements, check the structural plans for more details.	Front Side Elevation	1:50	Saturday, March 1, 2025	A1

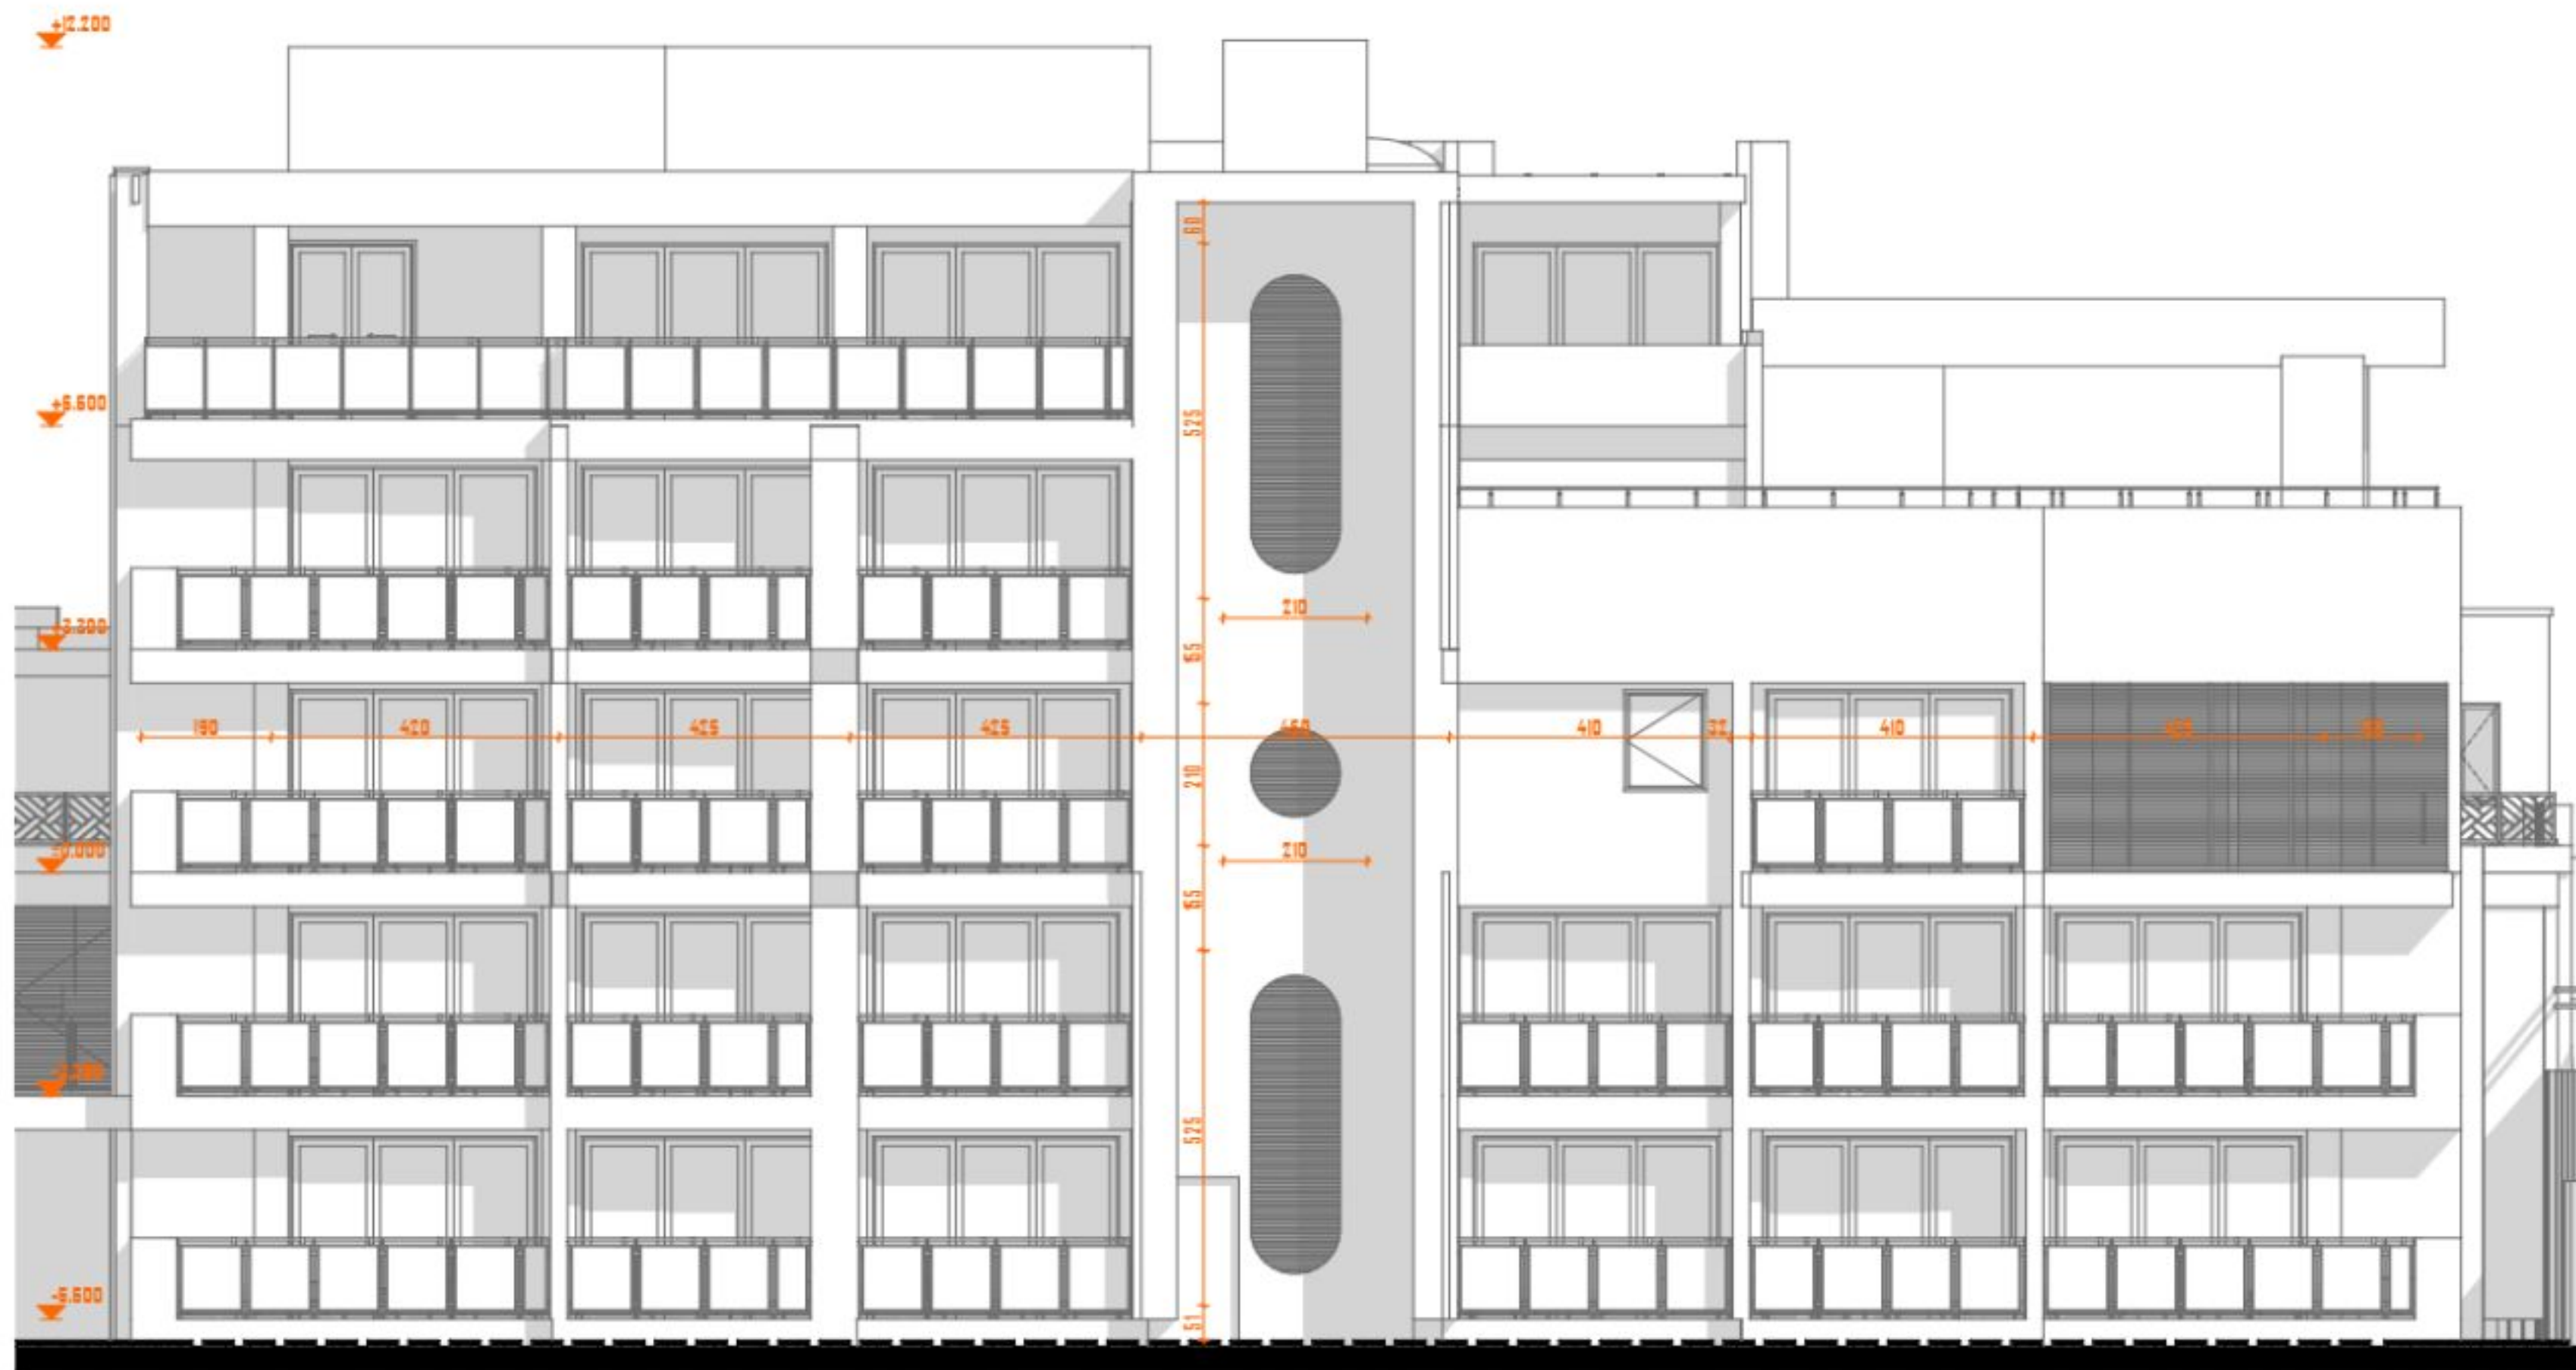


Supervisor	Contractor	Project Title	Location	Owner	Notes	Content (s)	Scale(s)	Date	Paper Size_No
CUES LTD +250 783 702 202	TIGERS CONSTRUCTION LTD (RWANDA) +250 784 408 788	RESIDENTIAL APARTMENTS	City Of Kigali Nyarugenge District Nyarugenge Sector	Kiyovu Cell Iskema Village BENKLE SIDAHI TSP/PAVE +250 788 314 814	All dimensions on the plans, sections and elevations are in centimeters. All dimensions have to be checked on site, in case of errors, contact the designer. For all concrete / reinforced concrete elements, check the structural plans for more details.	Back side Elevation (I)	1:50	Saturday, March 1, 2025	A1_1



Supervisor	Contractor	Project Title	Location	Owner	Notes	Content (s)	Scale(s)	Date	Paper Size_No
CUES LTD +250 783 702 202	TIGERS CONSTRUCTION LTD (RWANDA) +250 784 408 788	RESIDENTIAL APARTMENTS	City Of Kigali Nyarugenge District Nyarugenge Sector	Kiyovu Cell Iskema Village BENKELI SIZAHYI TSOFAHE +250 788 314 814	All dimensions on the plans, sections and elevations are in centimeters. All dimensions have to be checked on site, in case of errors, contact the designer. For all concrete / reinforced concrete elements, check the structural plans for more details.	Right Side Elevation (I)	1:40	Saturday, March 1, 2025	A1_1



Supervisor	Contractor	Project Title	Location	Owner	Notes	Content (s)	Scale(s)	Date	Paper Size_No
CUES LTD +250 783 702 202	TIGERS CONSTRUCTION LTD (RWANDA) +250 784 408 788	RESIDENTIAL APARTMENTS	City Of Kigali Nyarugenge District Nyarugenge Sector	Kiyovu Cell Iskema Village BENKLE SIZAHYI TSP/PAVE +250 788 314 814	All dimensions on the plans, sections and elevations are in centimeters. All dimensions have to be checked on site, in case of errors, contact the designer. For all concrete / reinforced concrete elements, check the structural plans for more details.	Left Side Elevation	1:40	Saturday, March 1, 2025	A1

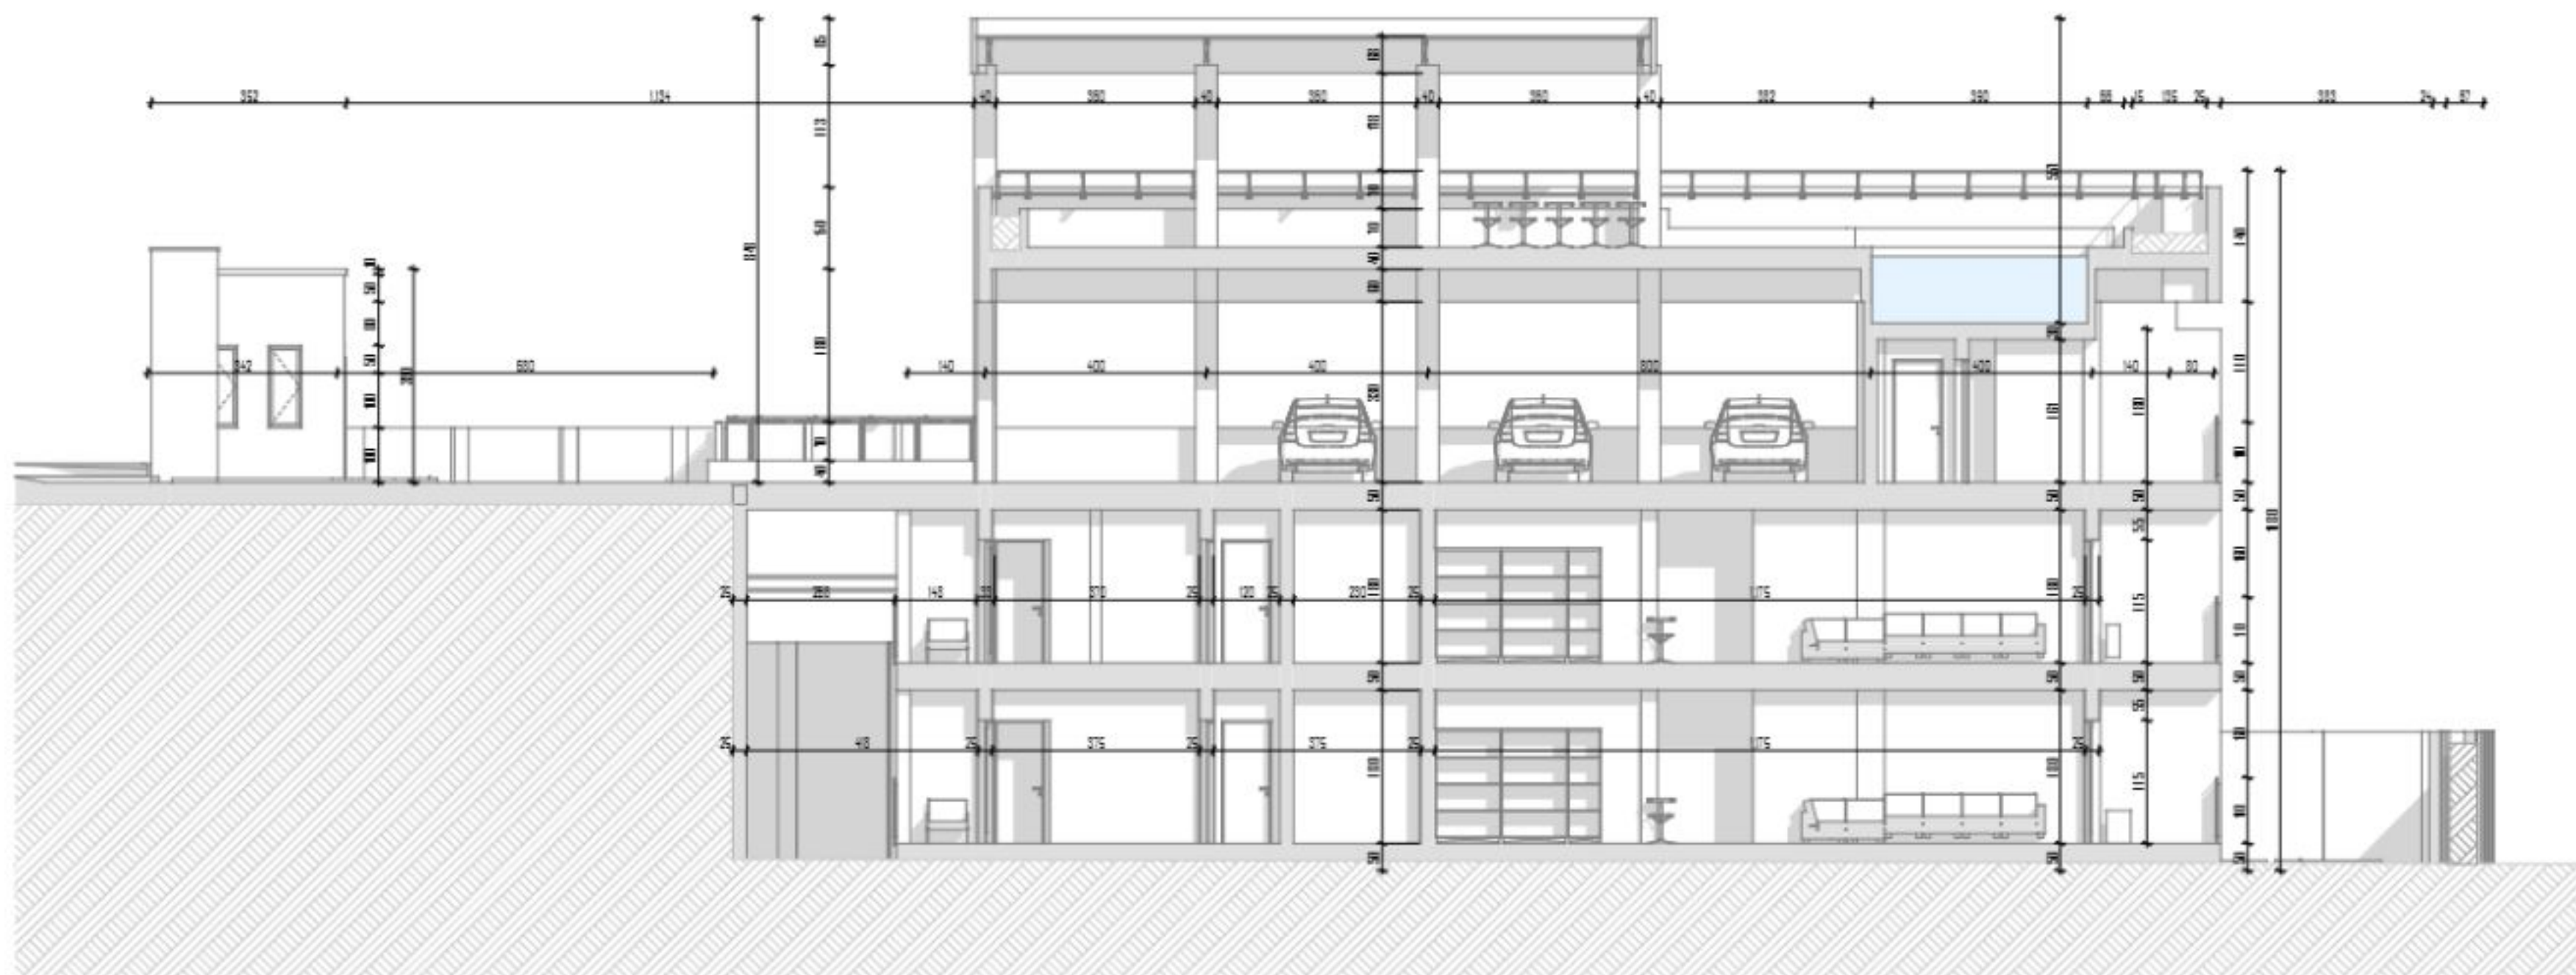

Supervisor	Contractor	Project Title	Location	Owner	Notes	Content (s)	Scale(s)	Date	Paper Size_No
CUES LTD +250 783 702 202	TIGERS CONSTRUCTION LTD (RWANDA) +250 784 408 788	RESIDENTIAL APARTMENTS	City Of Kigali Nyarugenge District Nyarugenge Sector	Kiyovu Cell Iskema Village BENKLE SIGAHYI TSP/PAVE +250 788 314 814	All dimensions on the plans, sections and elevations are in centimeters. All dimensions have to be checked on site, in case of errors, contact the designer. For all concrete / reinforced concrete elements, check the structural plans for more details.	Cross Swimming Pool Section	1:80	Monday, February 17, 2025	A1_1

