



11

5

1

1:50


Supervisor	Contractor	Project Title	Location	Owner	Notes	Content (s)	Scale(s)	Date	Paper Size_No
CUES LTD +250 783 702 202	TIGERS CONSTRUCTION LTD (RWANDA) +250 784 406 768	RESIDENTIAL APARTMENTS	City Of Kigali Nyarugenge District Nyarugenge Sector	BEKELE SISAY TESFAYE +250 788 314 814	All dimensions on the plans, sections and elevations are in centimeters. All dimensions have to be chequed on site, in case of errors, contact the designer. For all concrete / reinforced concrete elements, check the structural plans for more details.	Ground Floor	1:50	27 March 2025	A1_1



E-01

Front Side Elevation

1:50

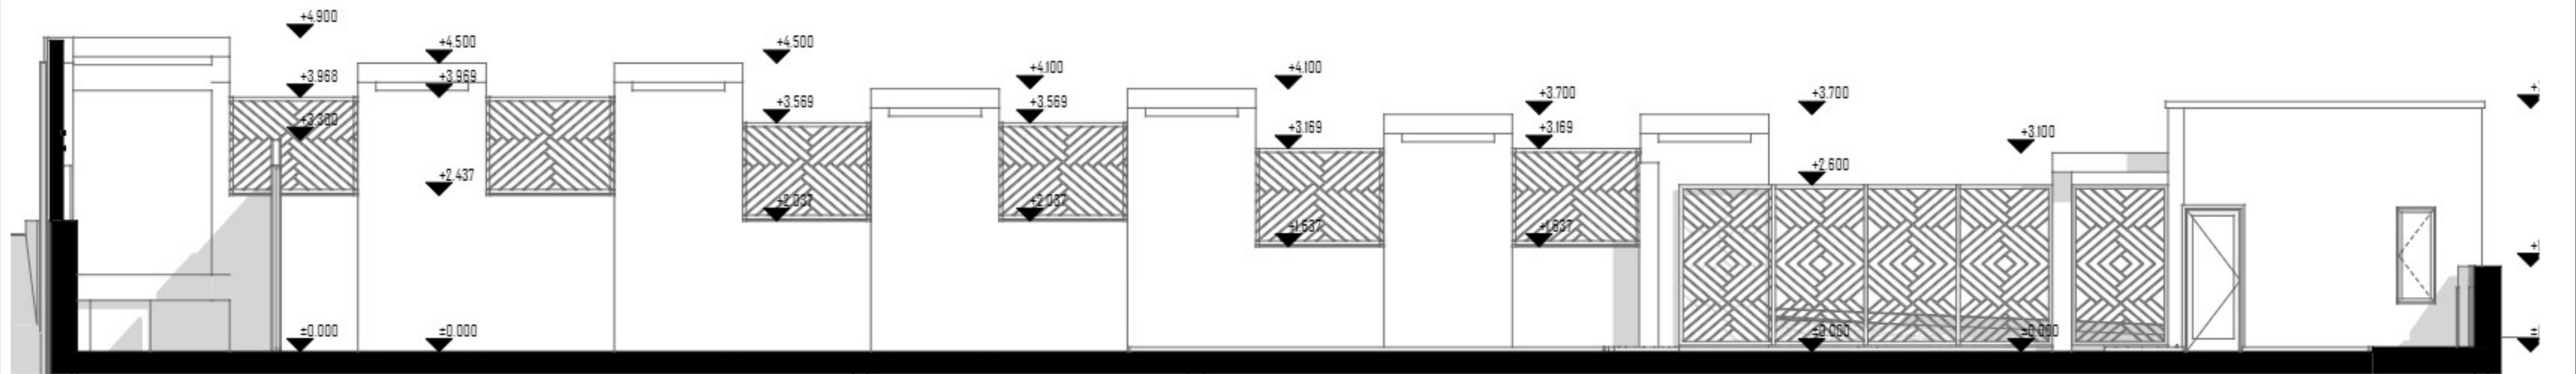

E-02

Back Side Elevation

1:50

Supervisor	Contractor	Project Title	Location	Owner	Notes	Content [s]	Scale[s]	Date	Paper Size_No
CUES LTD +250 783 702 202	TIGERS CONSTRUCTION LTD (RWANDA) +250 784 406 768	RESIDENTIAL APARTMENTS	City Of Kigali Nyarugenge District Nyarugenge Sector Kiyovu Cell Ishema Village	BEKELE SISAY TESFAYE +250 788 314 814	All dimensions on the plans, sections and elevations are in centimeters. All dimensions have to be checked on site, in case of errors, contact the designer. For all concrete / reinforced concrete elements, check the structural plans for more details.	Front Side Elevation	1:50	27 March 2025	A1_1