



BONA . HAUS

Project:
Kiyovu Apartment
Kigali, Rwanda

CONSTRUCTION DETAILS


2025 . 02 . 23

 (+250) 783702202


 hagfactus@yahoo.fr

bonahaustld@gmail.com

FENCE ELEVATION


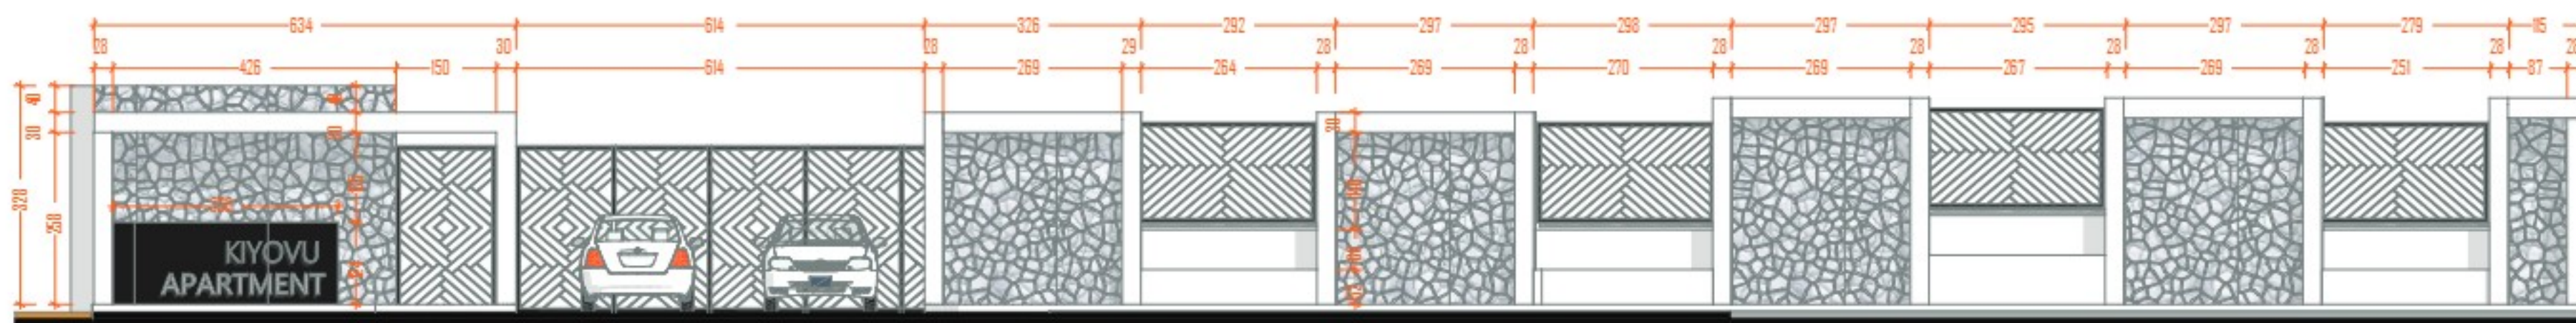


MAIN ENTRANCE ELEVATION

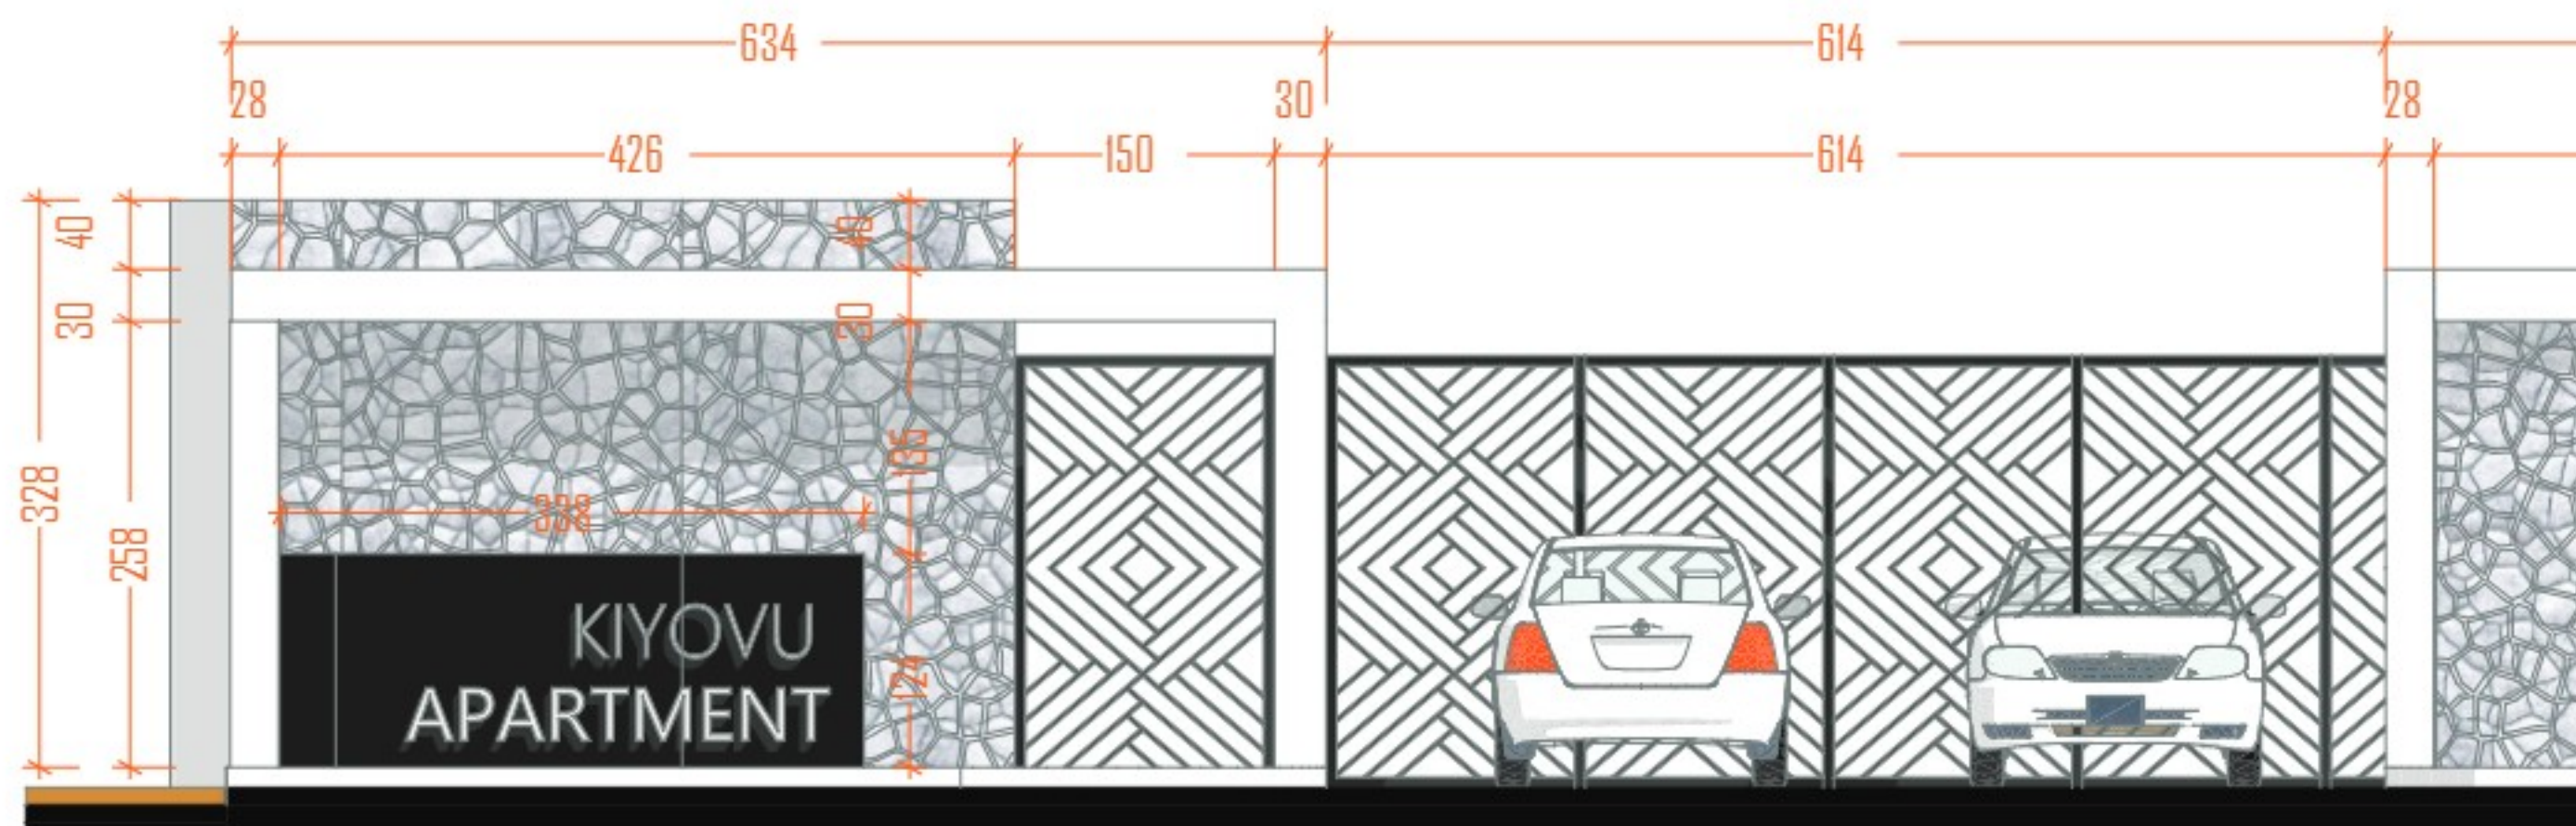


<u>Supervisor</u> CUES LTD +250 783 702 202	<u>Contractor</u> TIGERS CONSTRUCTION LTD (RWANDA) +250 784 406 768	<u>Project Title</u> RESIDENTIAL APARTMENTS	<u>Location</u> City: Df Kigali Muyarunge District Muyarunge Sector Kiyovu Cell Isheho Village	<u>Owner</u> BEKELE SISAY TESFAYE +250 788 314 814	<u>Notes</u> All dimensions on the plans, sections and elevations are in centimeters. All dimensions have to be checked on site, in case of errors, contact the designer. For all concrete / reinforced concrete elements, check the structural plans for more details.	<u>Context [s]</u>	<u>Scale[s]</u> 1 / 150 1 / 50 1 / 30	<u>Date</u> October 2024	<u>Page Size No</u> A1_1
---	--	--	---	--	--	----------------------	--	-----------------------------	-----------------------------

DETAIL: GATE INSTALLATION

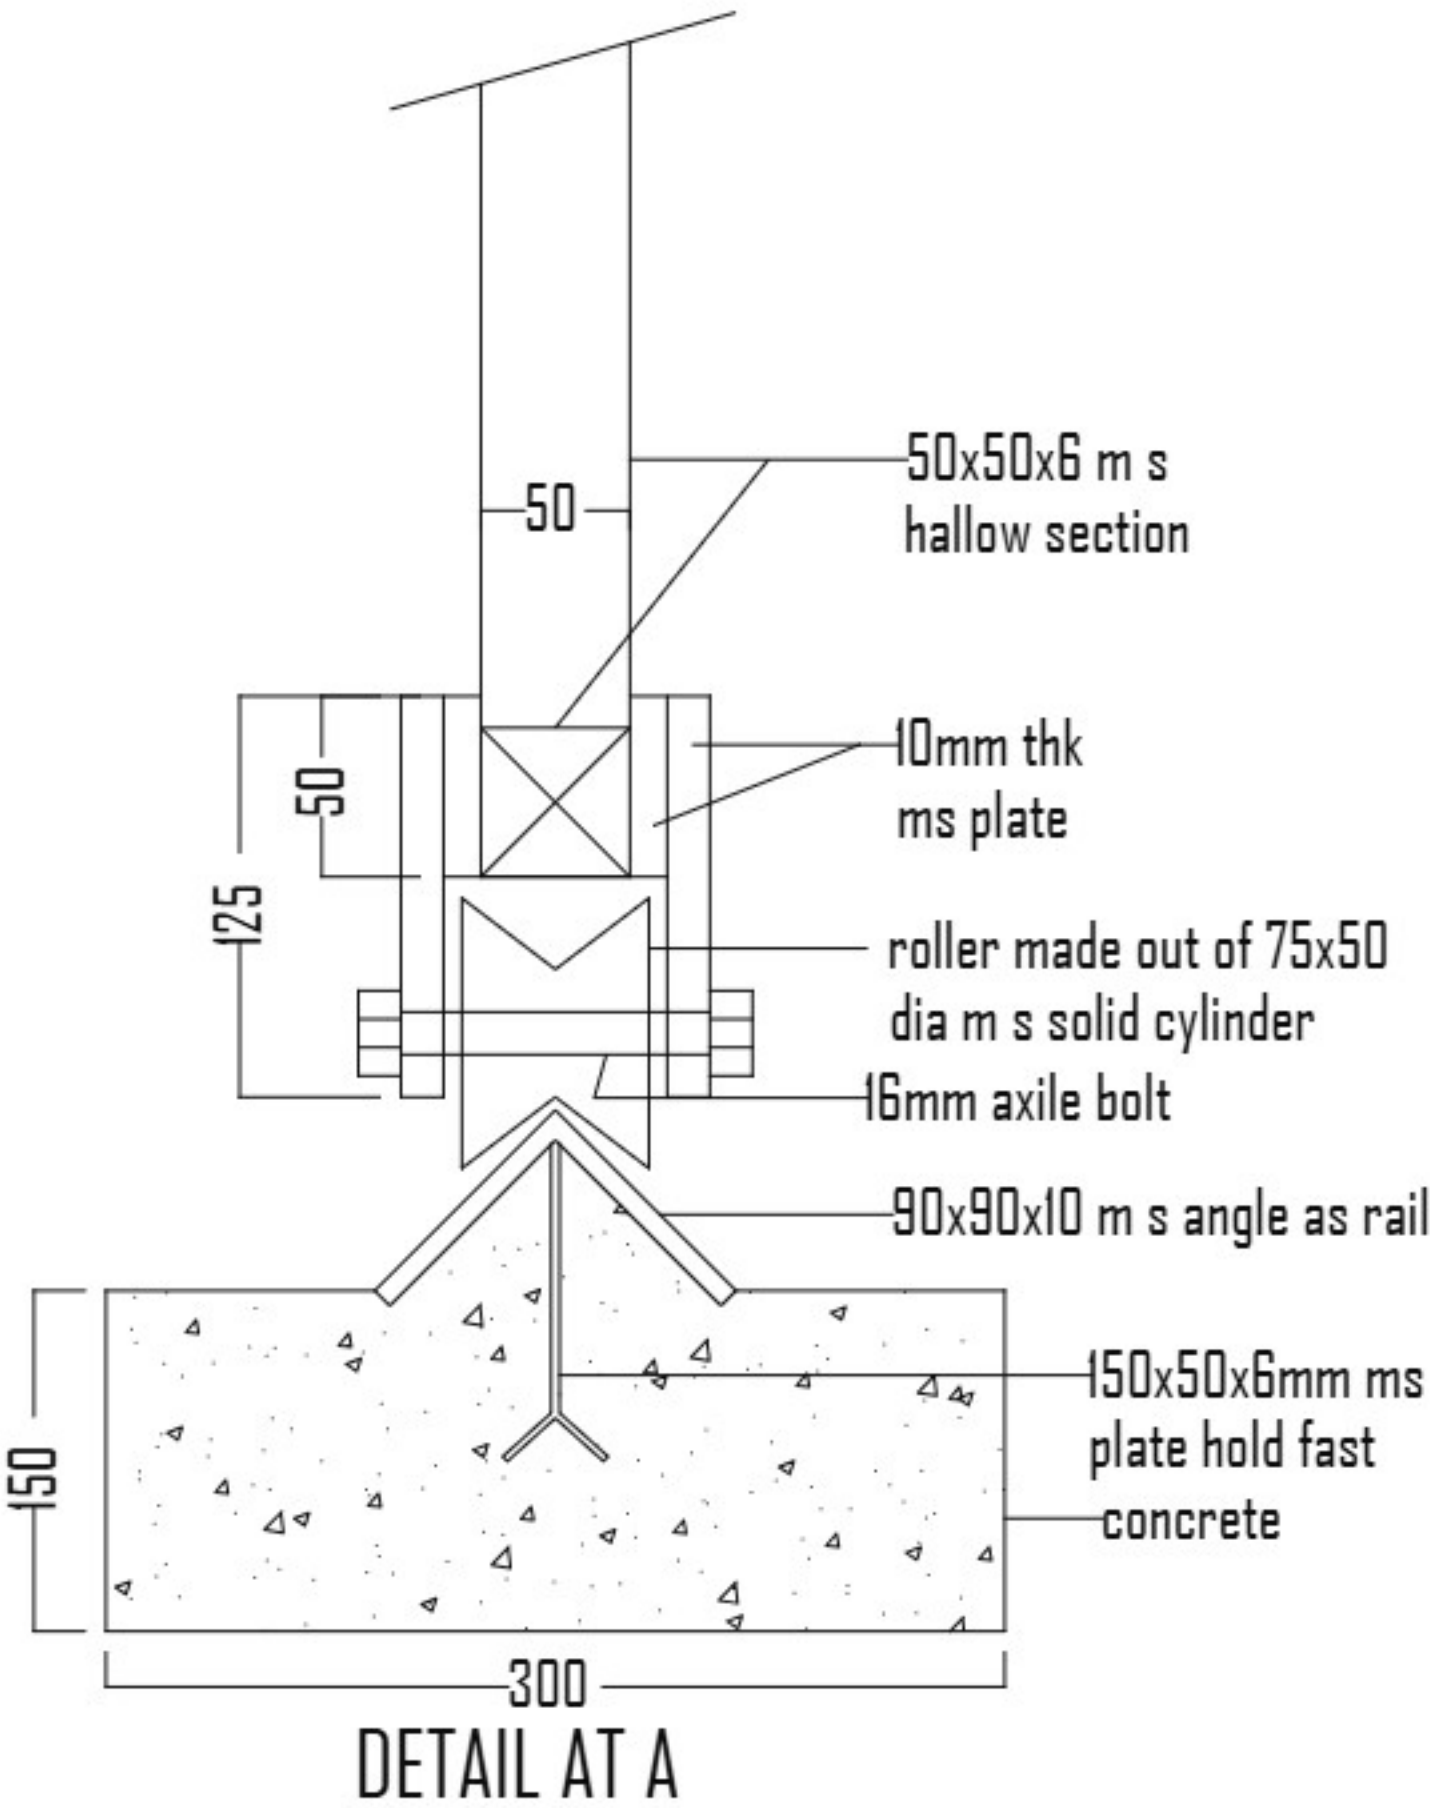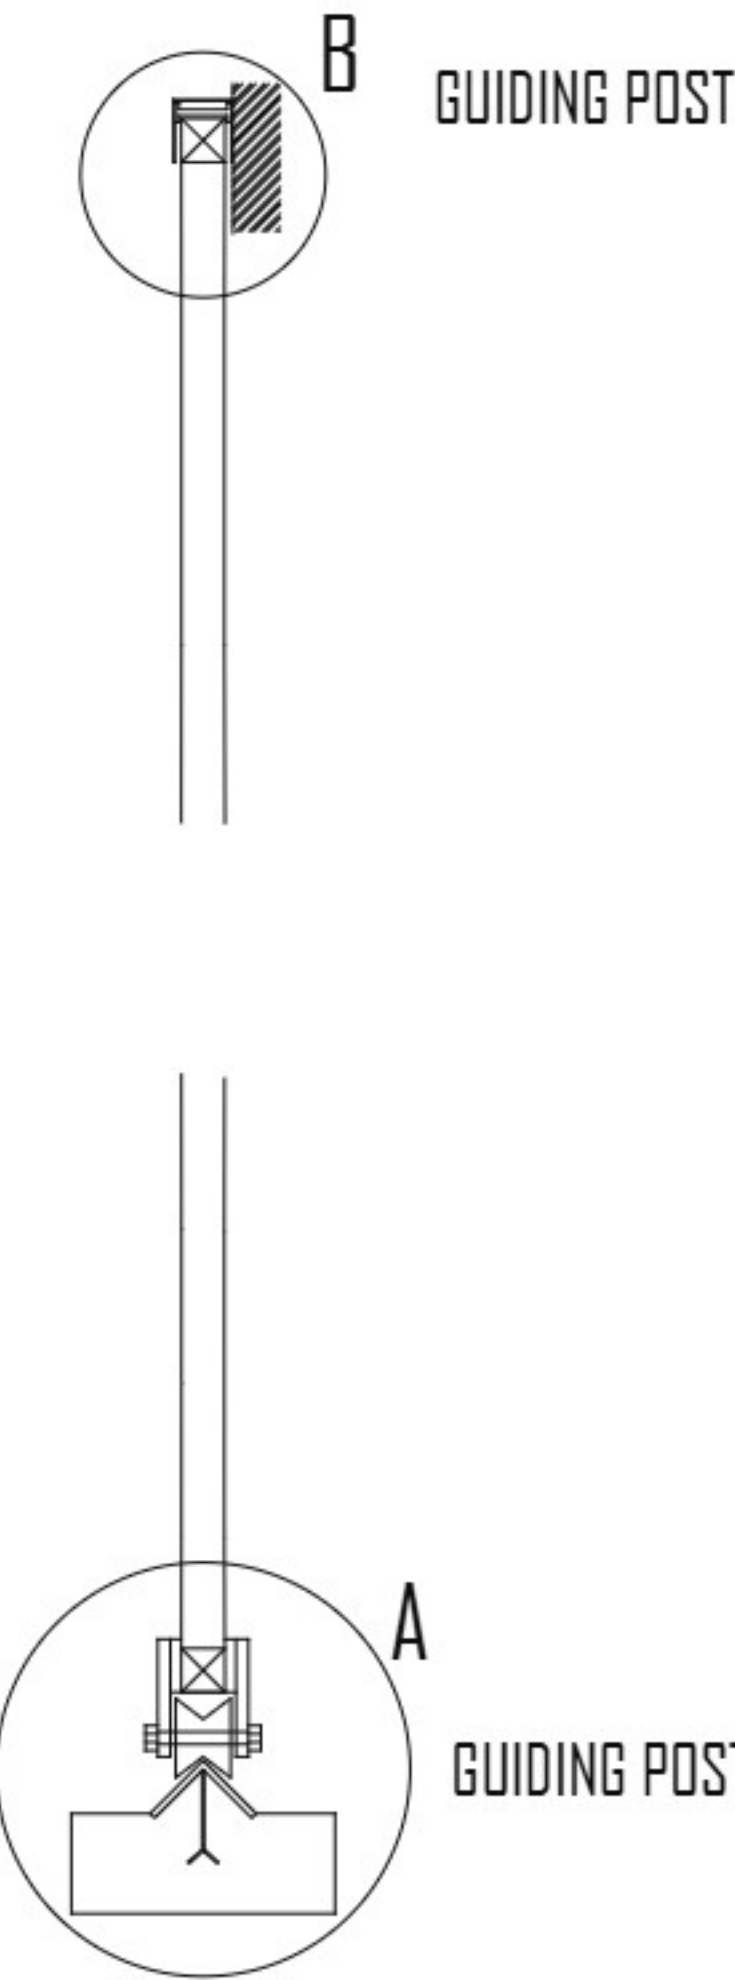


Supervisor	Contractor	Project Title	Location	Owner	Notes	Content [s]	Scale[s]	Date	Page Size No
All dimensions have to be checked on site, in case of errors, contact the designer. For all concrete / reinforced concrete elements, check the structural plans for more details.			October 2024	AI_1


DETAIL: GUIDING POST

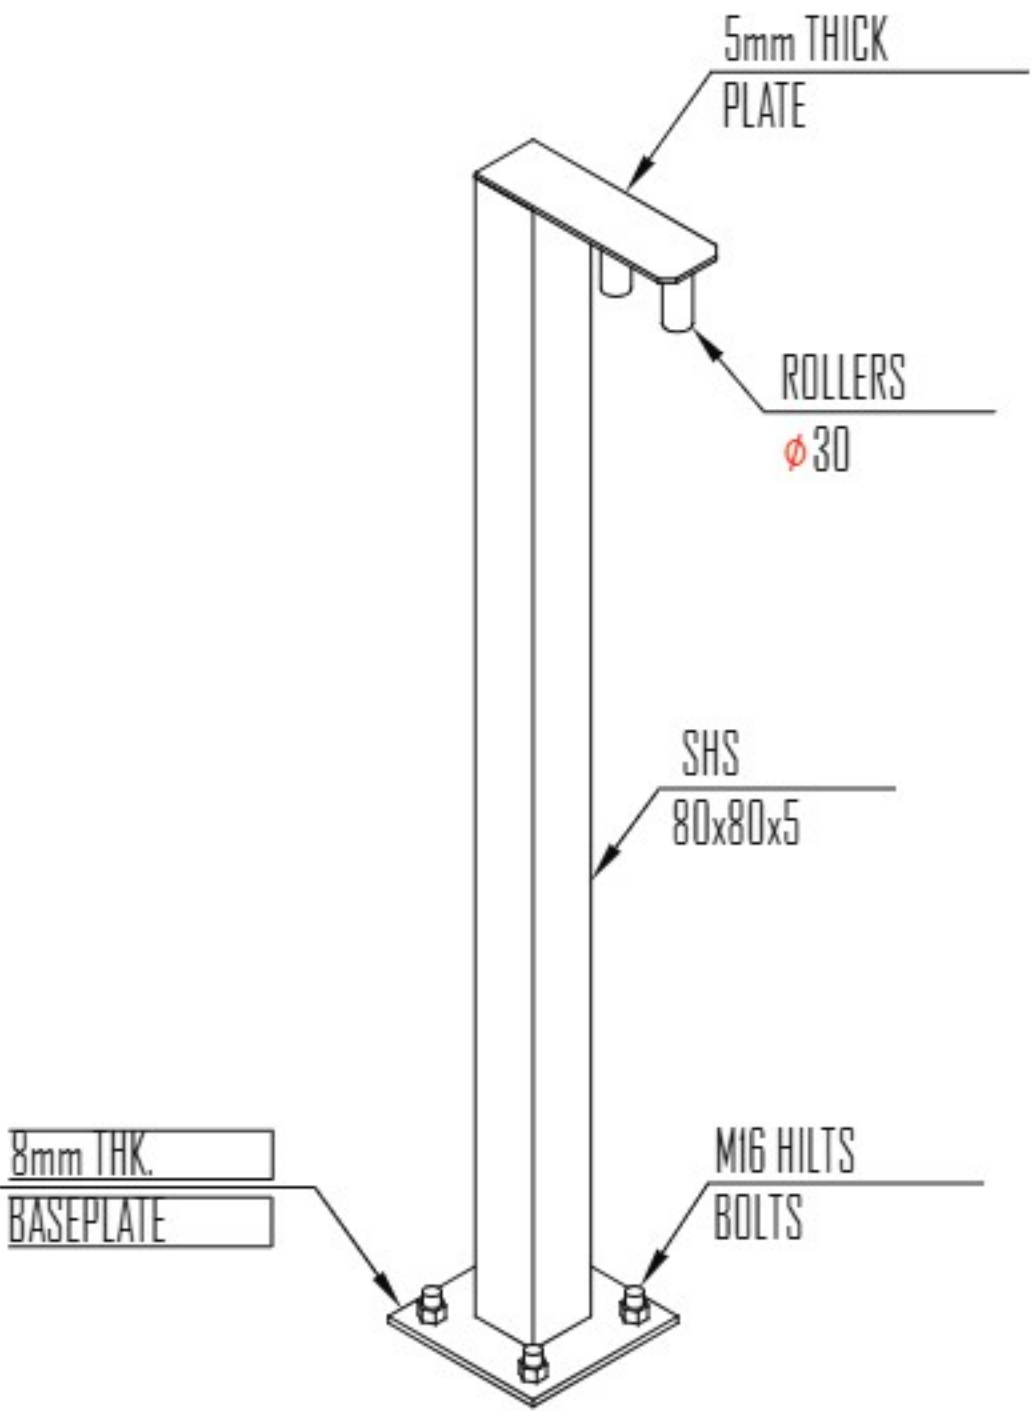

ISOMETRIC VIEW

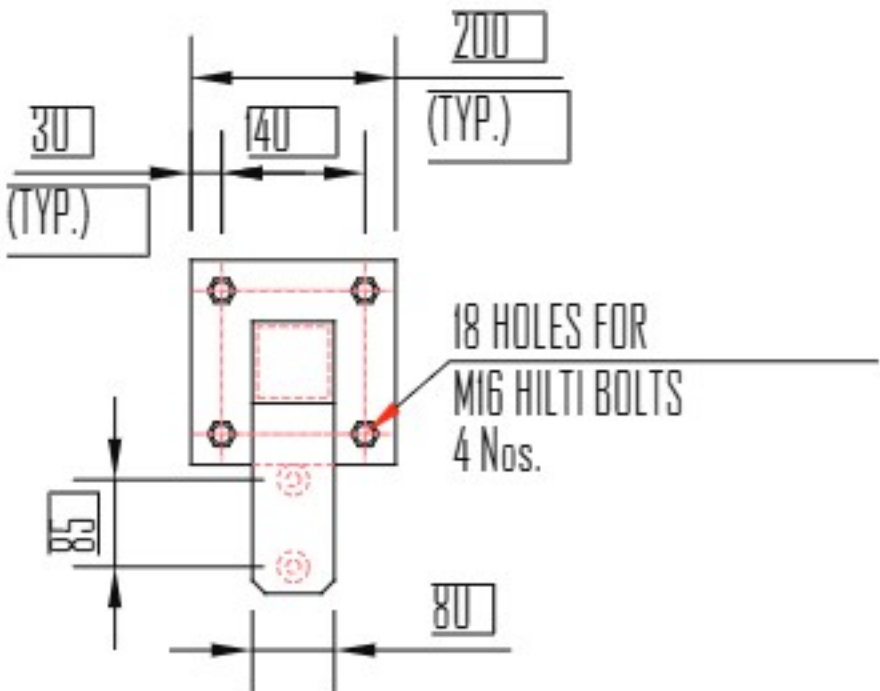

TOP VIEW

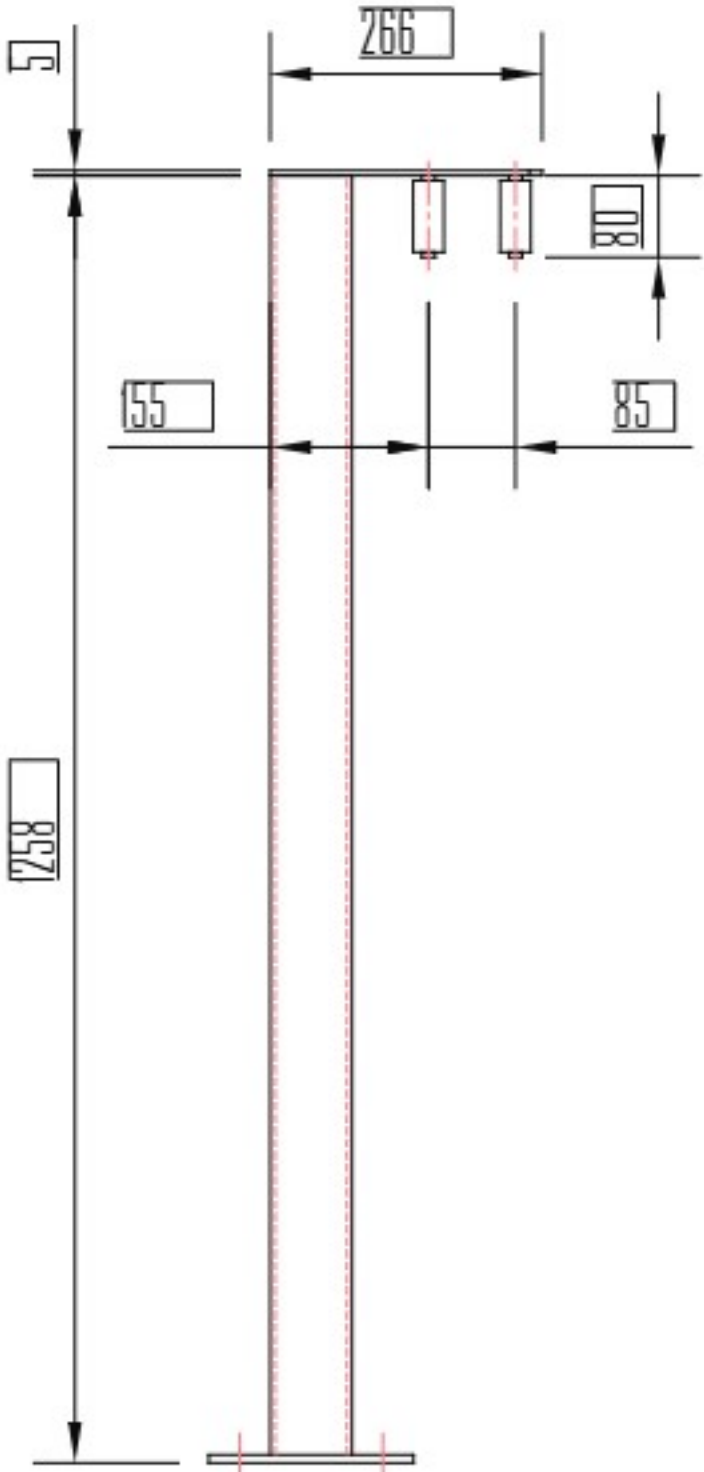

SIDE VIEW

Supervisor	Contractor	Project Title	Location	Owner	Notes	Content [s]	Scale[s]	Date	Paper Size No
CUES LTD +250 783 702 202	TIGERS CONSTRUCTION LTD (RWANDA) +250 784 406 768	RESIDENTIAL APARTMENTS	City Of Kigali Nyarugenge District Nyarugenge Sector	BEKELE SISAY TESFAYE +250 788 314 814	All dimensions on the plans, sections and elevations are in centimeters. All dimensions have to be checked on site, in case of errors, contact the designer. For all concrete / reinforced concrete elements, check the structural plans for more details.			October 2024	A1_1

Wheel Stops
Install concrete stops to prevent vehicle overrun safely

Setback
The setback from the railing serves as a buffer to prevent vehicles from colliding with the terminal.





Setback

The setback from the railing serves as a buffer to prevent vehicles from colliding with the terminal.

Wheel Stops

Install concrete stops to prevent vehicle overrun safely.




Detail 2

Detail 2

<u>Supervisor</u>	<u>Contractor</u>	<u>Project Title</u>	<u>Location</u>	<u>Owner</u>	<u>Notes</u>	<u>Content [s]</u>	<u>Scale[s]</u>	<u>Date</u>	<u>Paper Size No</u>
CUES LTD +250 783 702 202	TIGERS CONSTRUCTION LTD (RWANDA) +250 784 406 768	RESIDENTIAL APARTMENTS	City Of Kigali Nyarugenge District Nyarugenge Sector	Kiyovu Cell Ikhemu Village BEKELE SISAY TESFAYE +250 788 314 814	All dimensions on the plans, sections and elevations are in centimeters. All dimensions have to be checked on site, in case of errors, contact the designer. For all concrete / reinforced concrete elements, check the structural plans for more details.		1 / 150 1 / 50 1 / 30	October 2024	A1_1

DETAIL3: RAILING ANCHOR PLATE

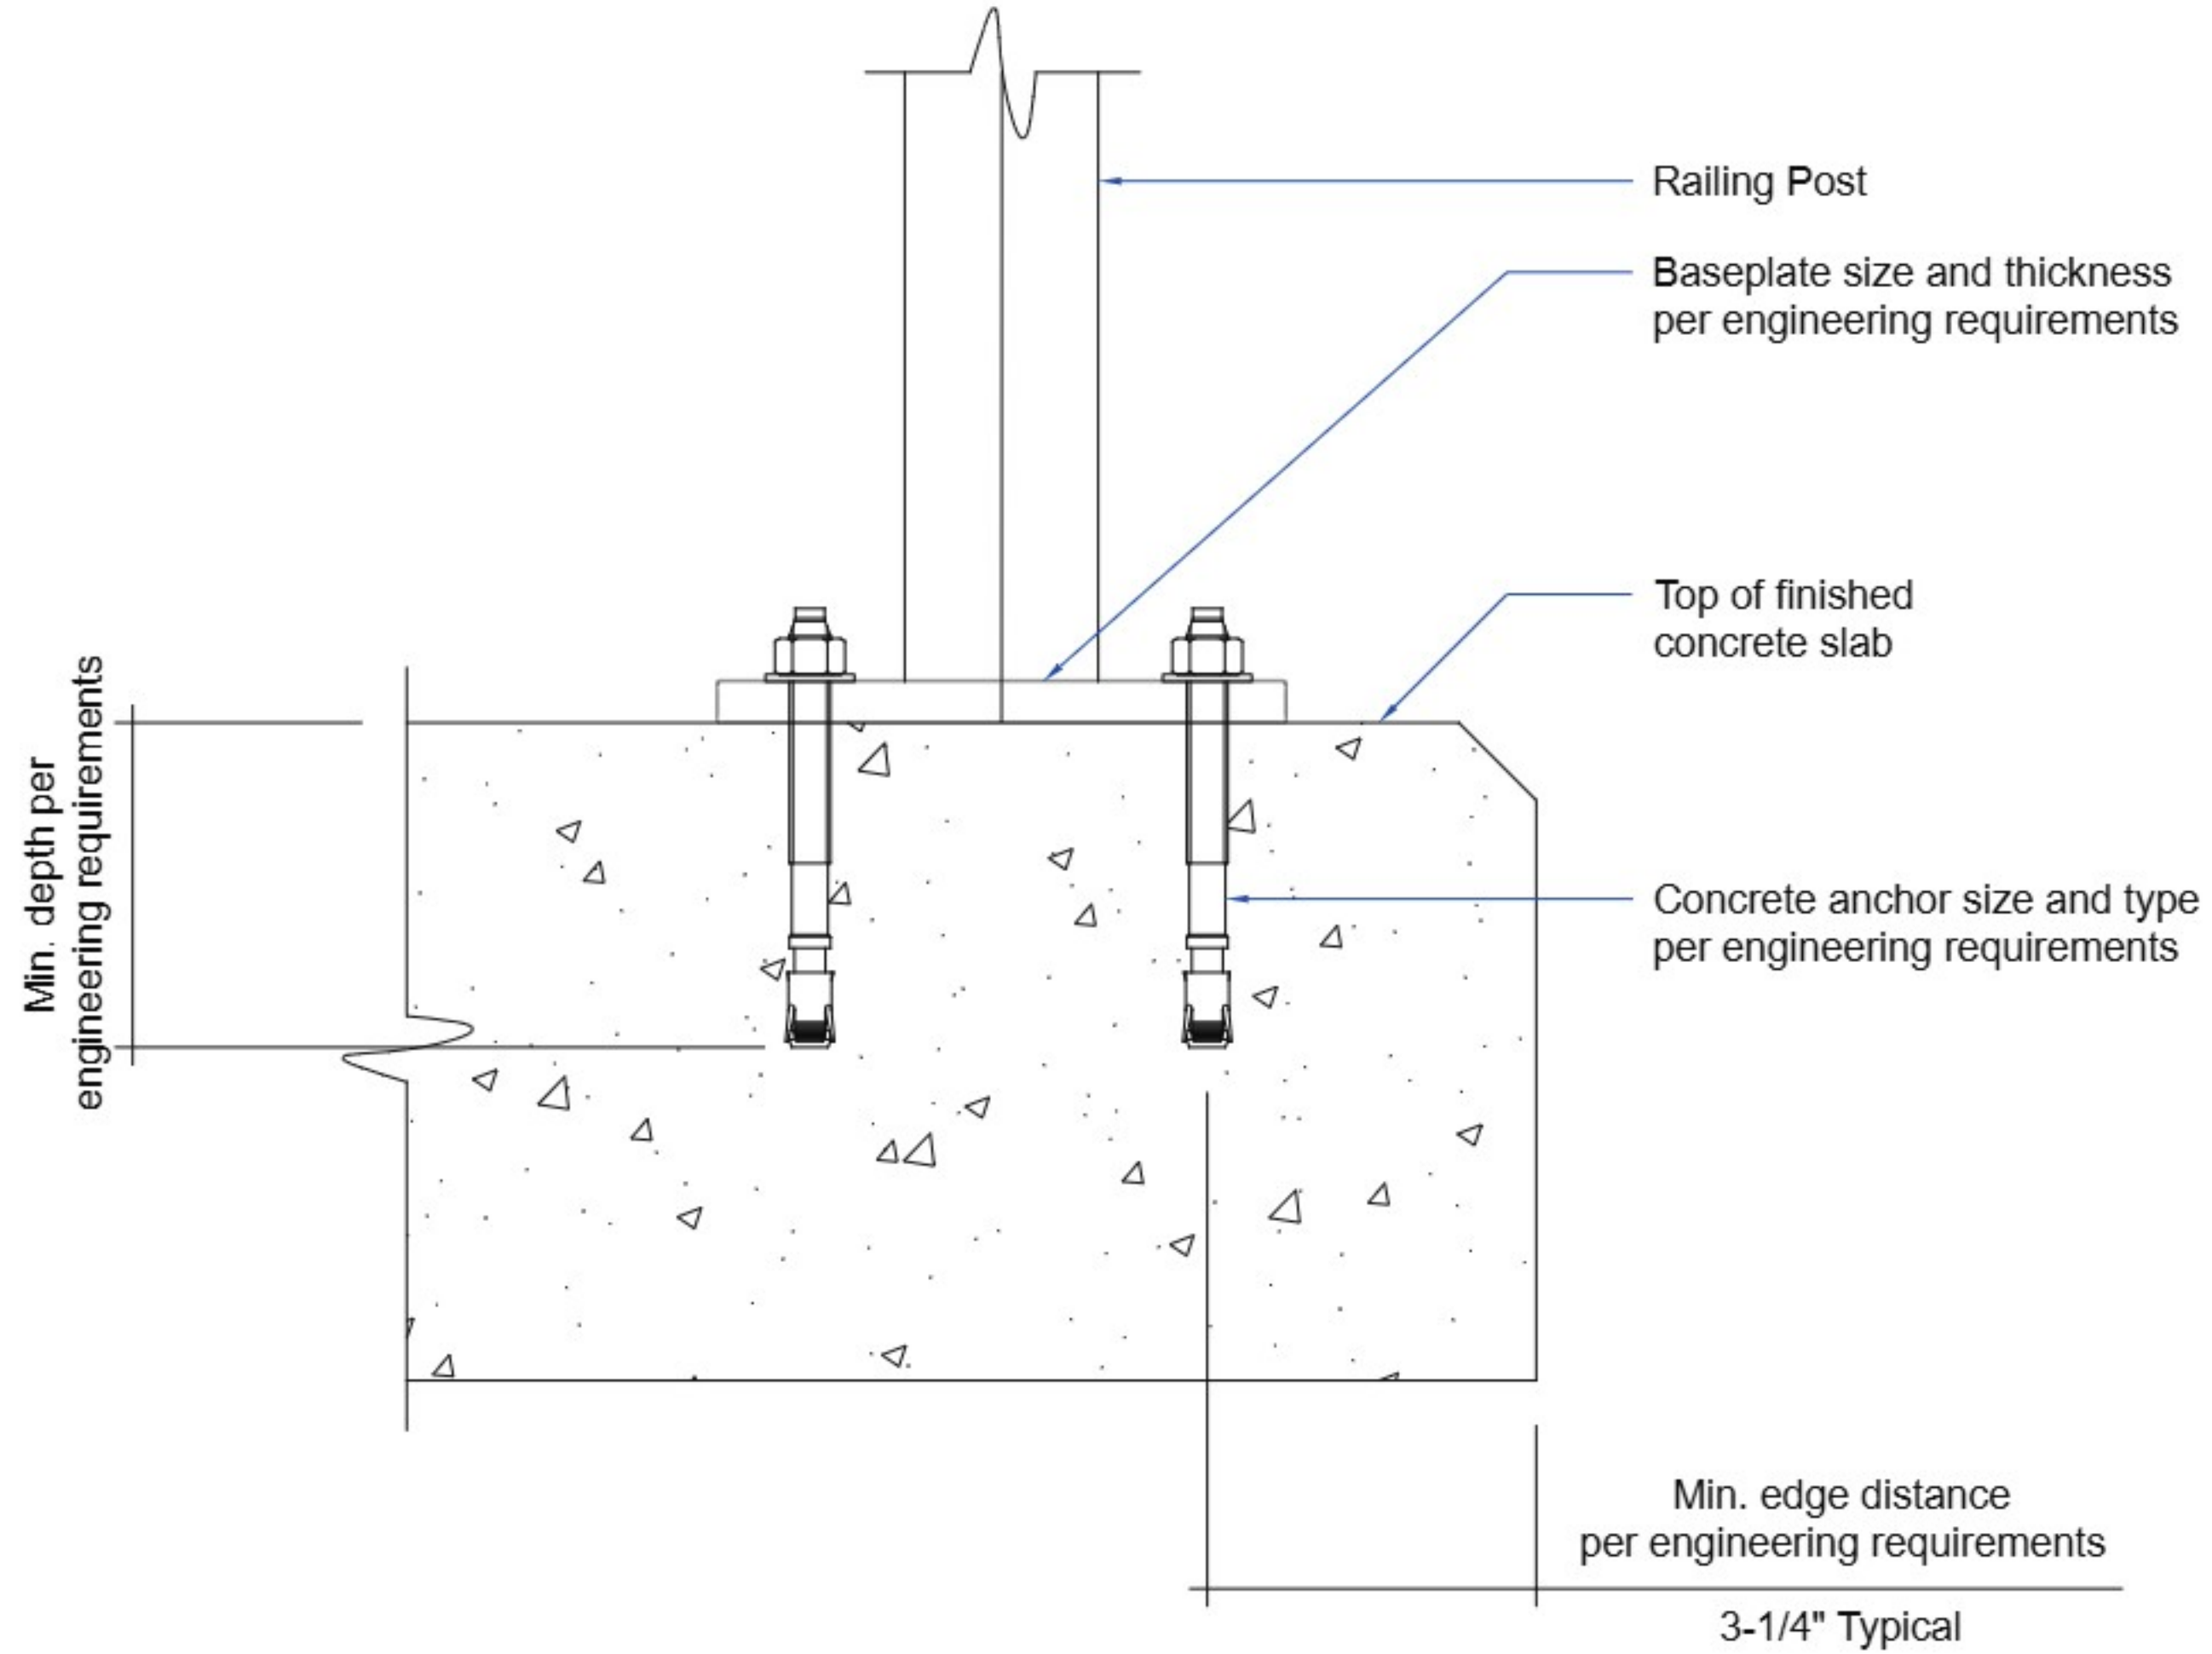

Supervisor	Contractor	Project Title	Location	Owner	Notes	Content [s]	Scale[s]	Date	Paper Size No
All dimensions have to be checked on site, in case of errors, contact the designer. For all concrete / reinforced concrete elements, check the structural plans for more details.		1 / 150 1 / 50 1 / 30	October 2024	A1_1






Components and Labels:

- Top Rail Steel Tube 4x4 cm
- Baluster Steel Tube 2x2cm
- Base plate (10 x 10) mm
- Hole Diameter $\phi 16$
- Number Holes 4
- Top Rail Steel Tube 4x4 cm
- RC Link $\phi 6$
- RC Longitudinal Bar $\phi 10$

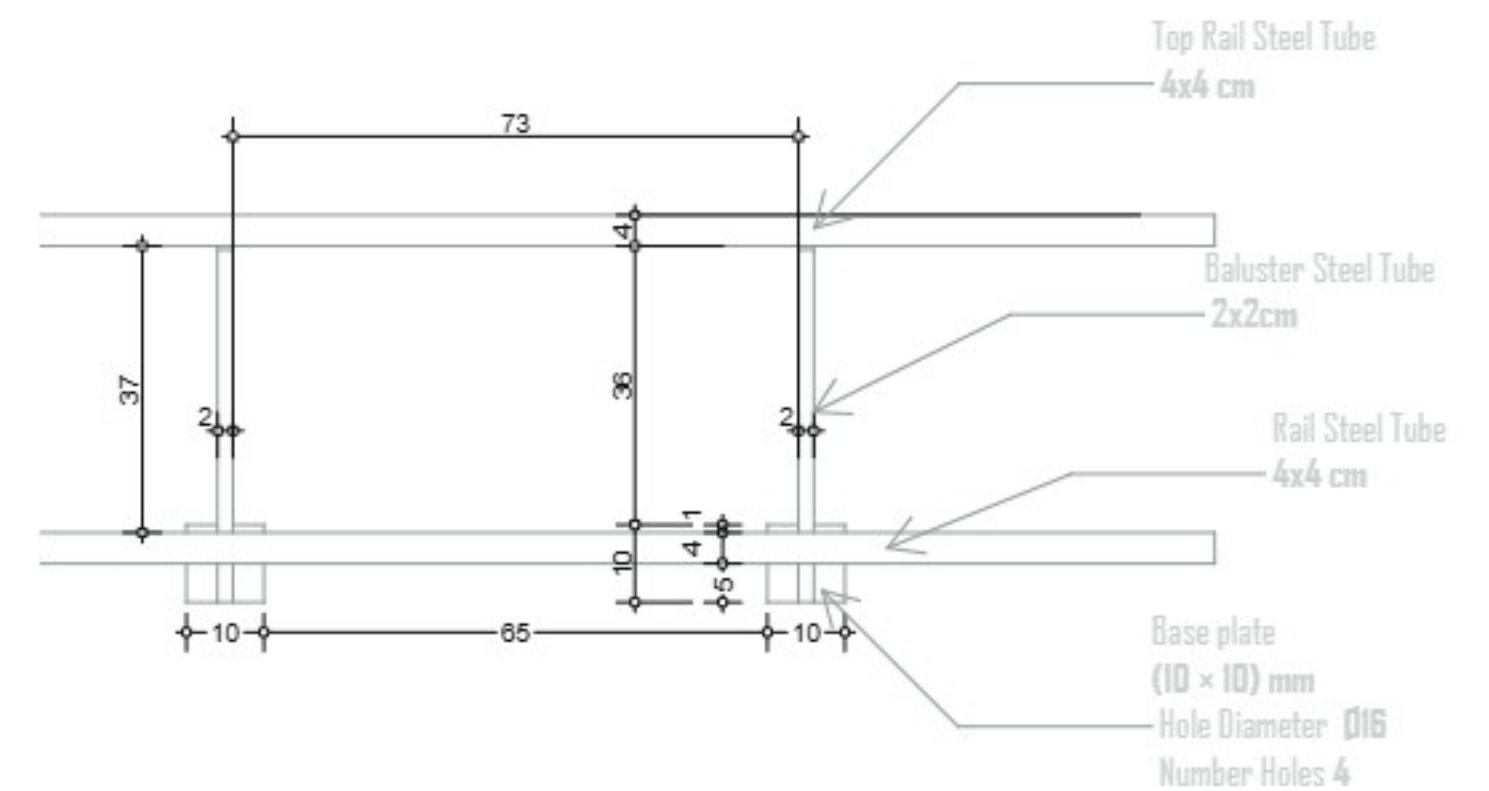


<u>Supervisor</u> CUES LTD +250 783 702 202	<u>Contractor</u> TIGERS CONSTRUCTION LTD (RWANDA) +250 784 406 768	<u>Project Title</u> RESIDENTIAL APARTMENTS	<u>Location</u> City Of Kigali Nyarugenge District Nyarugenge Sector Kiyovu Cell Isikema Village	<u>Owner</u> BEKELE SISAY TESFAYE +250 788 314 814	<u>Notes</u> All dimensions on the plans, sections and elevations are in centimeters. All dimensions have to be checked on site, in case of errors, contact the designer. For all concrete / reinforced concrete elements, check the structural plans for more details.	<u>Content [s]</u> 1 / 20 1 / 50 1 / 30	<u>Scale [s]</u> 1 / 20 1 / 50 1 / 30	<u>Date</u> October 2024	<u>Paper Size / No</u> A1_1
---	--	--	---	--	--	--	--	-----------------------------	--------------------------------

DETAIL3: RAILING ANCHOR PLATE

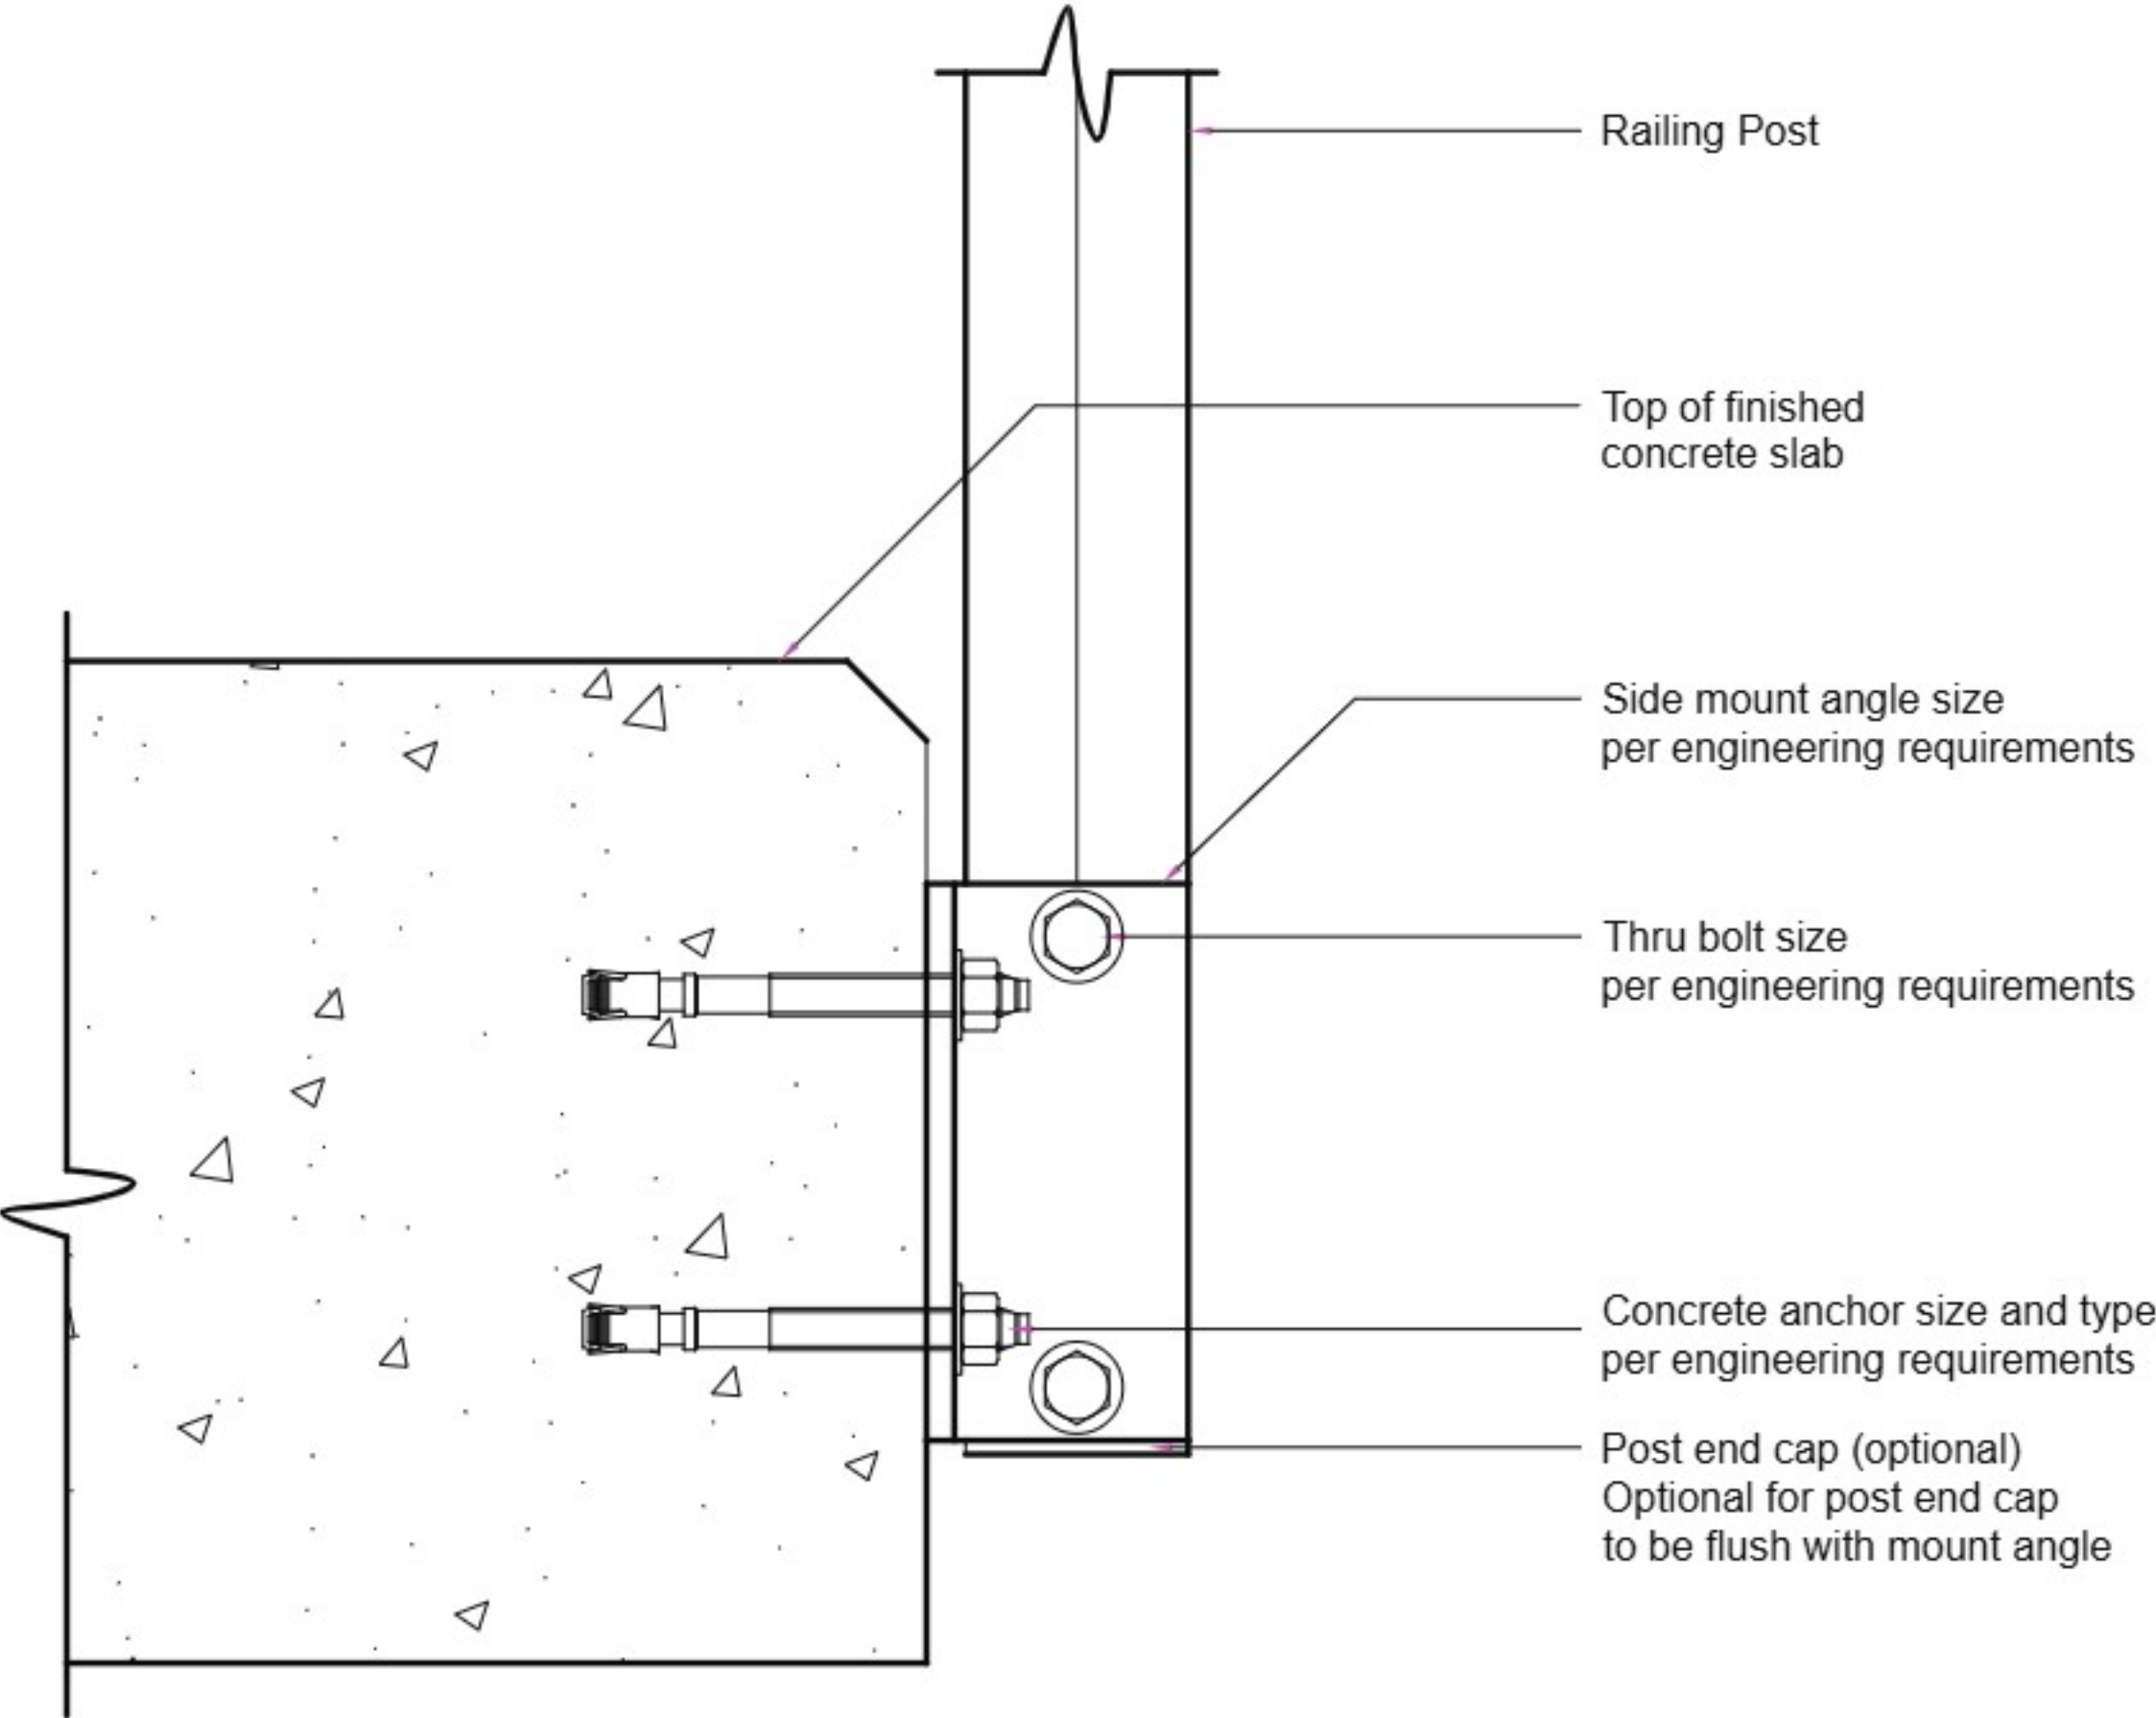


Supervisor	Contractor	Project Title	Location	Owner	Notes	Content [s]	Scale[s]	Date	Paper Size No
CUES LTD +250 783 702 202	TIGERS CONSTRUCTION LTD (RWANDA) +250 784 406 768	RESIDENTIAL APARTMENTS	City Of Kigali Nyarugenge District Nyarugenge Sector	BEKELE SISAY TESFAYE +250 788 314 814	All dimensions on the plans, sections and elevations are in centimeters. All dimensions have to be checked on site, in case of errors, contact the designer. For all concrete / reinforced concrete elements, check the structural plans for more details.		1 / 5	October 2024	A1_1


DETAIL 3: GYM GLAZED PANEL SCREEN

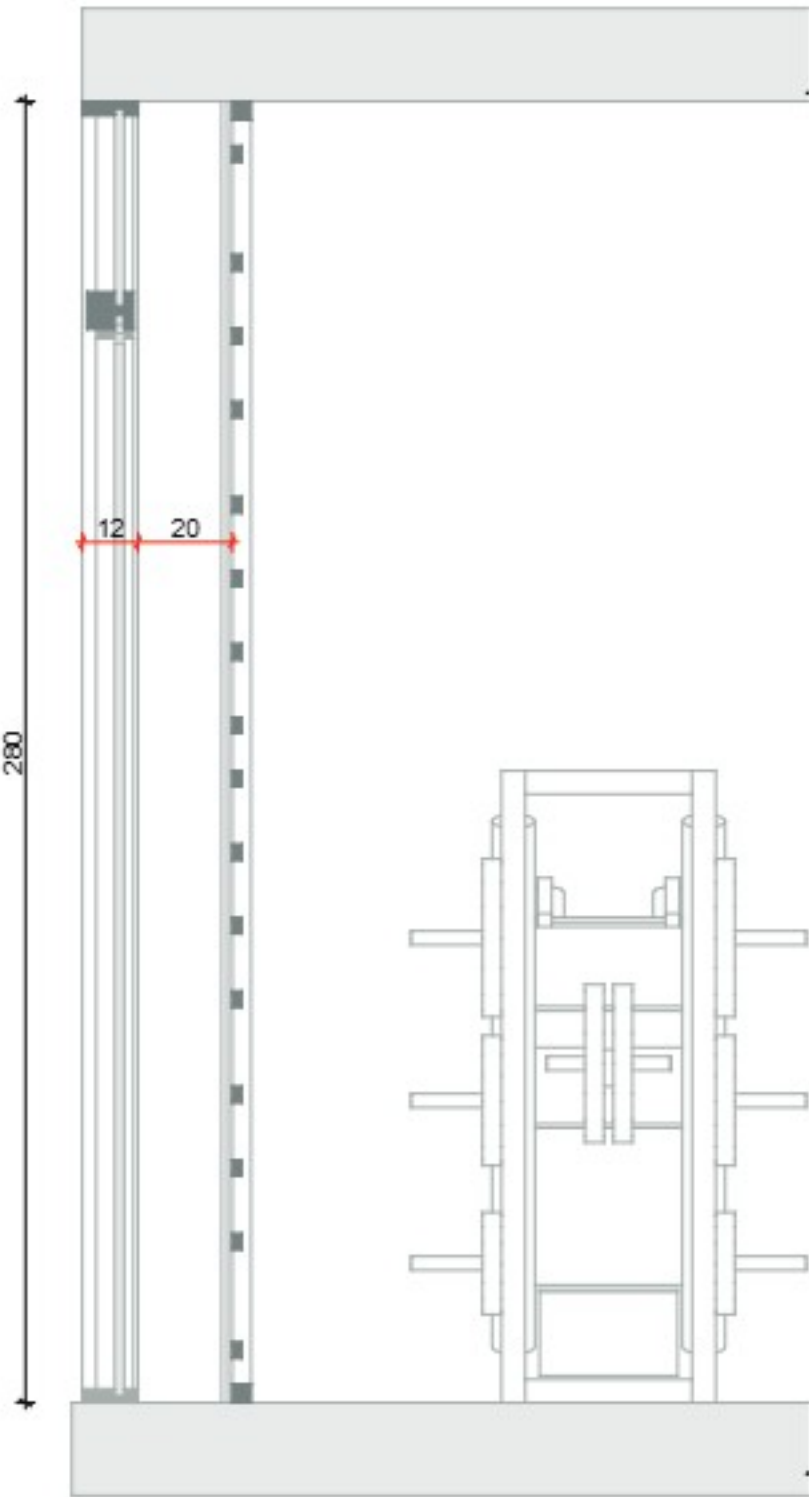

Modular Unit

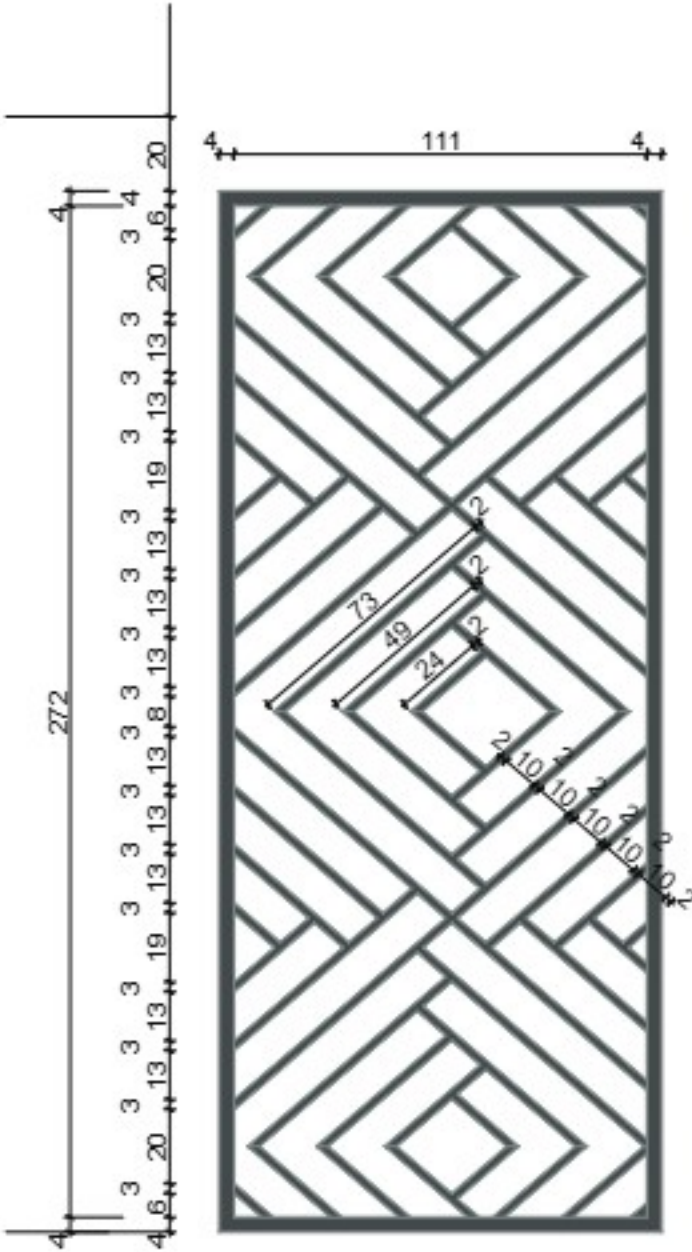


Combination

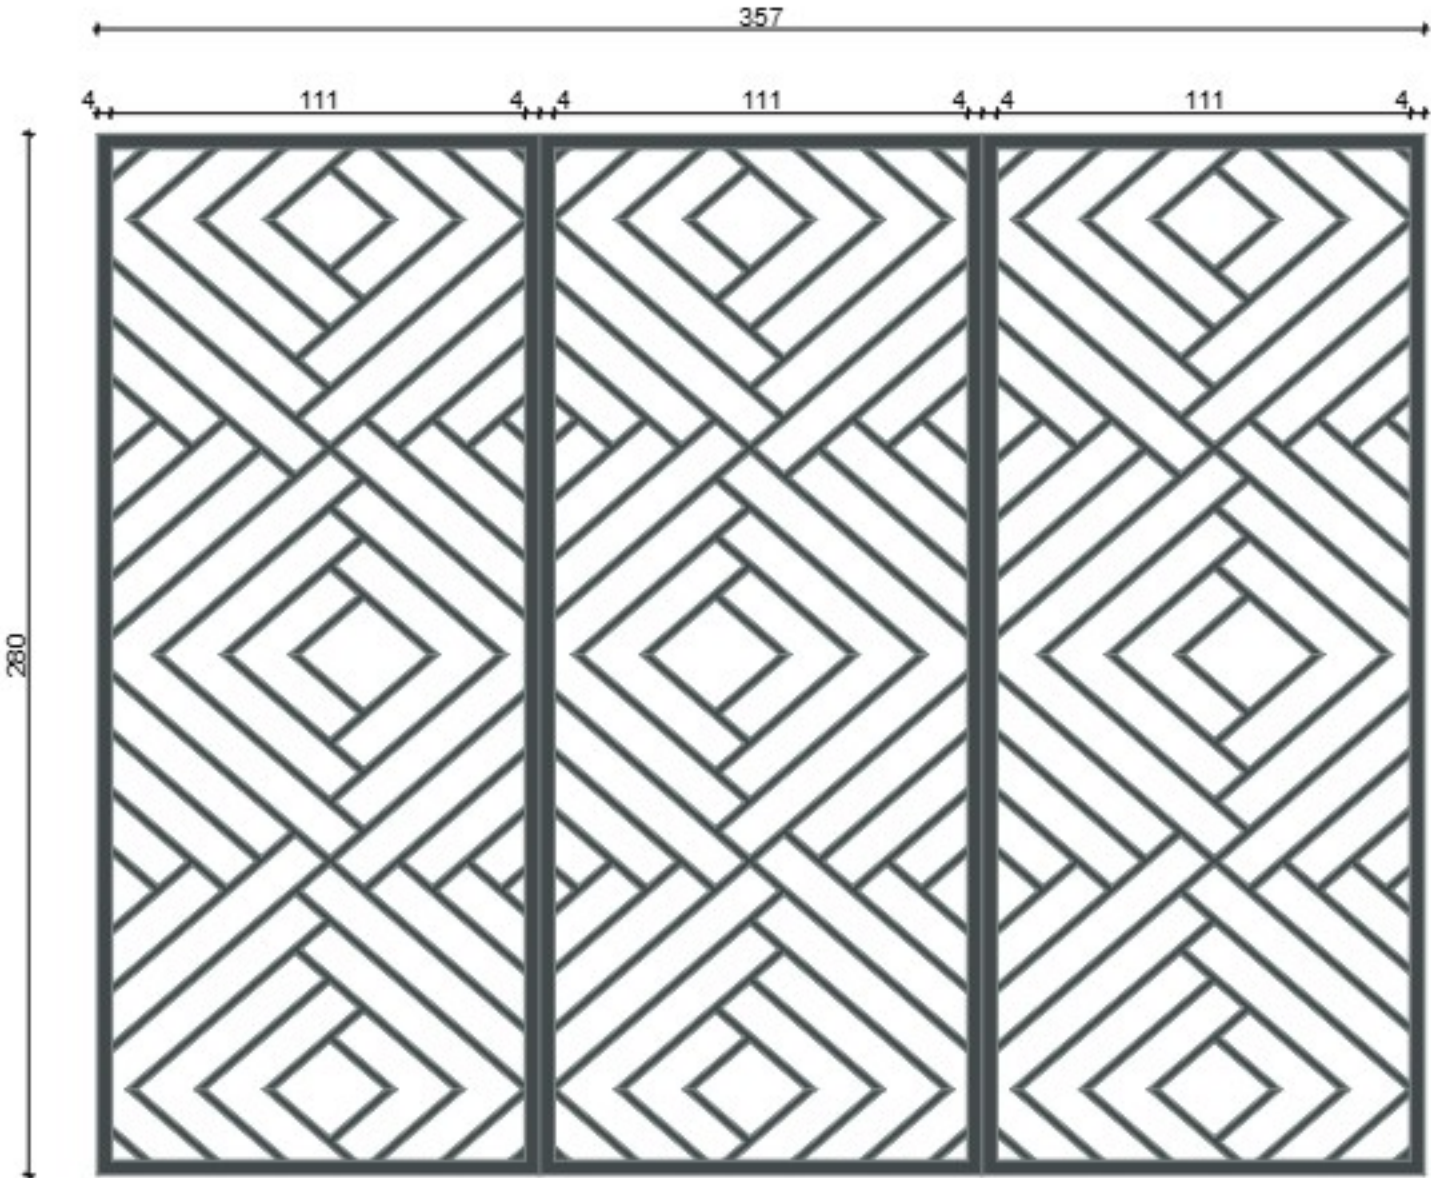

DETAIL4: LOUVRES DETAILS

Modular Unit

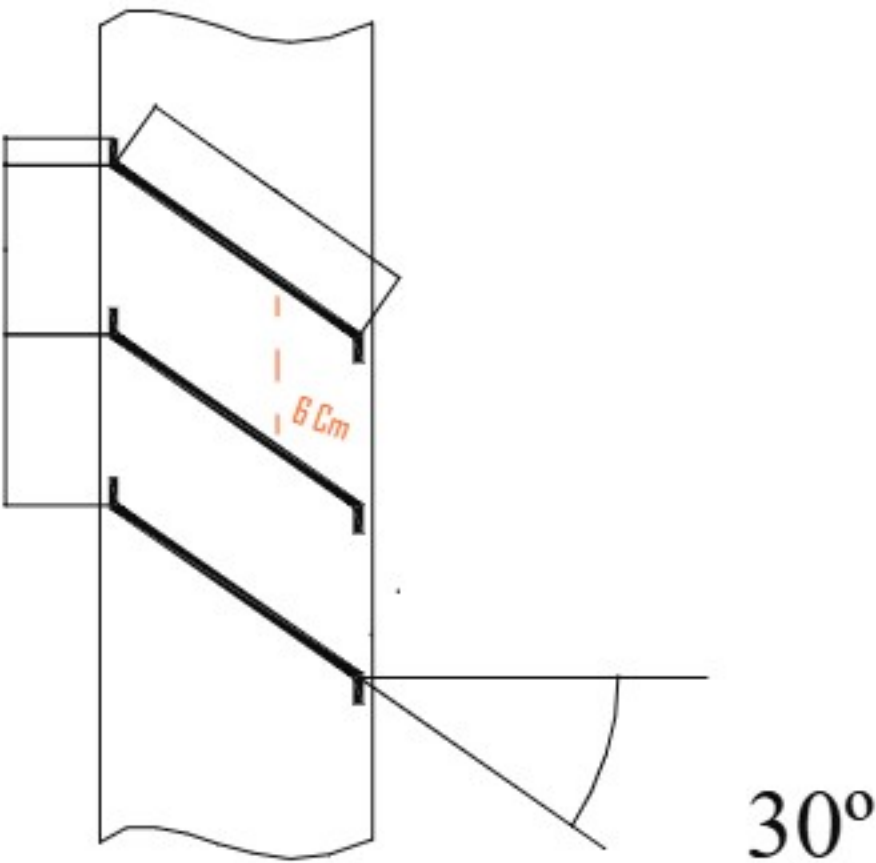


AL FB (0.635× 2.54) cm
RIBS TYPICAL
6061-T6

EXTRUDED
ALUMINUM
LOUVERS TYP.
6063-T6

1/2"Ø HOLES FOR
PANEL TO POST
FASTENERS

AL L(7.62×7.62×0.635) cm
PANEL FRAME TYP.
FOUR SIDES
6061-T6

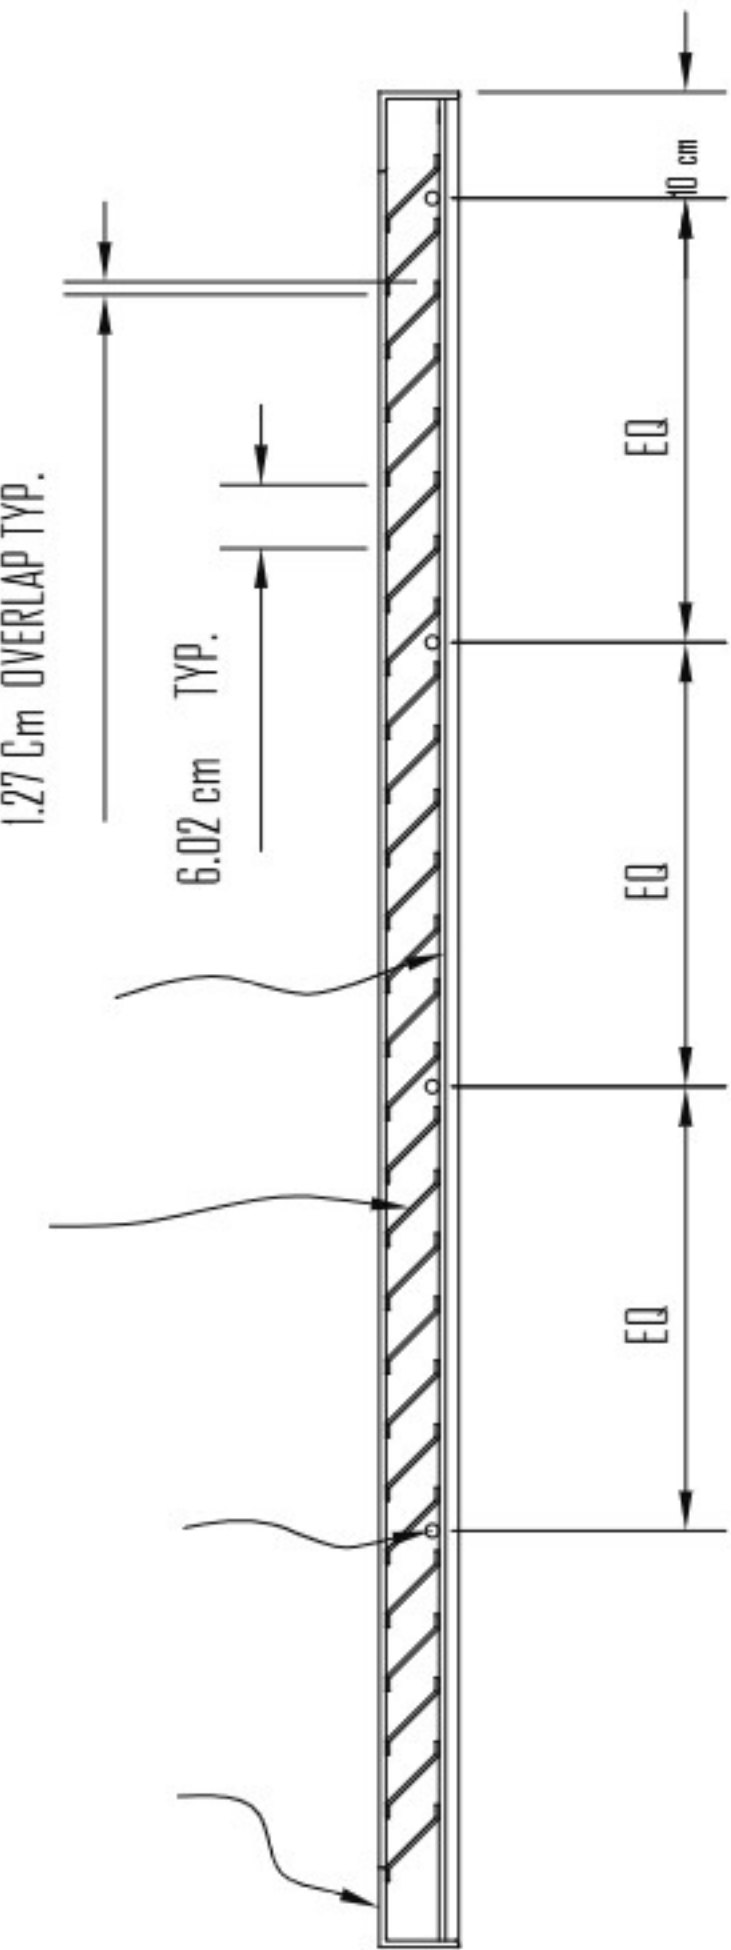

This louver detail applies to the main windows at the staircase, the control room beneath the swimming pool, and the service room.

Supervisor	Contractor	Project Title	Location	Owner	Notes	Content [s]	Scale[s]	Date	Page/Size No
CUES LTD +250 783 702 202	TIGERS CONSTRUCTION LTD (RWANDA) +250 784 406 768	RESIDENTIAL APARTMENTS	City Of Kigali Nyarugenge District Nyarugenge Sector	BEKELE SISAY TESFAYE +250 788 314 814	All dimensions on the plans, sections and elevations are in centimeters. All dimensions have to be checked on site, in case of errors, contact the designer. For all concrete / reinforced concrete elements, check the structural plans for more details.		1 / 50 1 / 30	October 2024	AI_1


DETAIL 4: ENVIRONMENTAL

Modular Unit






LOUVERS PANEL APPLICATION

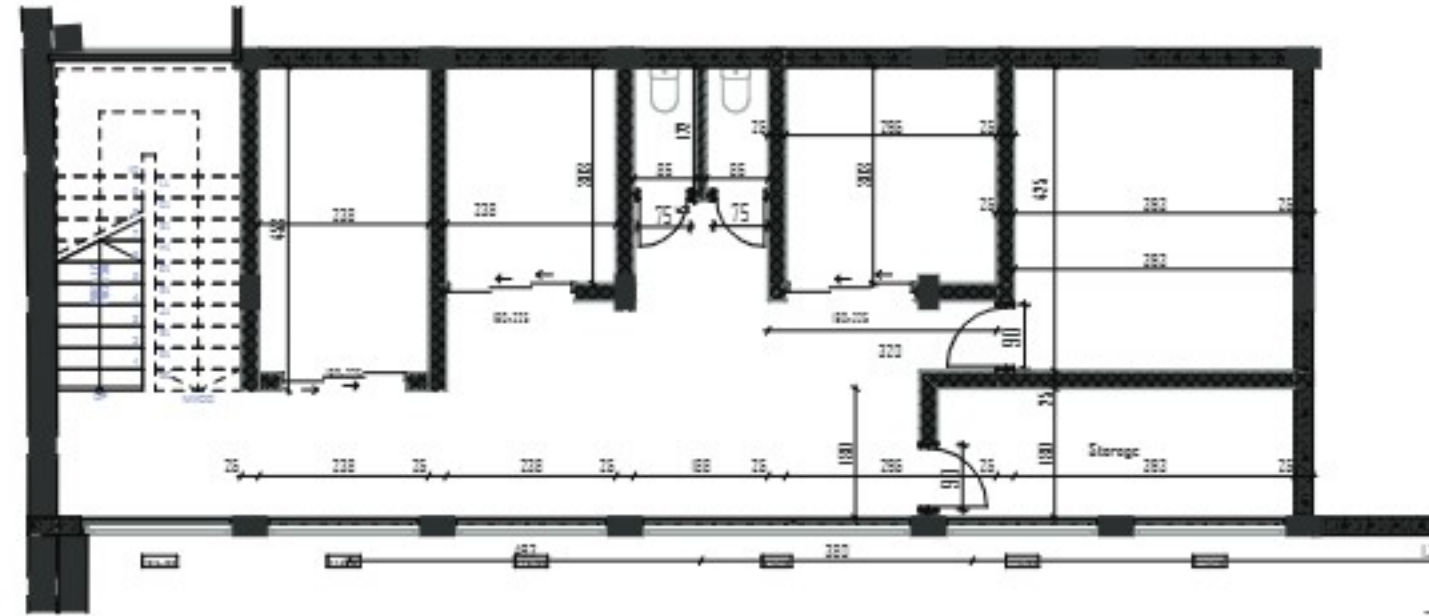

<u>Supervisor</u>	<u>Contractor</u>	<u>Project Title</u>	<u>Location</u>	<u>Owner</u>	<u>Notes</u>	<u>Content [s]</u>	<u>Scale [s]</u>	<u>Date</u>	<u>Paper Size / No</u>
CUES LTD +250 783 702 202	TIGERS CONSTRUCTION LTD (RWANDA) +250 784 406 768	RESIDENTIAL APARTMENTS	City Of Kigali Nyarugenge District Nyarugenge Sector	Kiyovu Cell Isheema Village BEKELE SISAY TESFAYE +250 788 314 814	All dimensions on the plans, sections and elevations are in centimeters. All dimensions have to be checked on site, in case of errors, contact the designer. For all concrete / reinforced concrete elements, check the structural plans for more details.		1 / 50 1 / 30	October 2024	A1_1

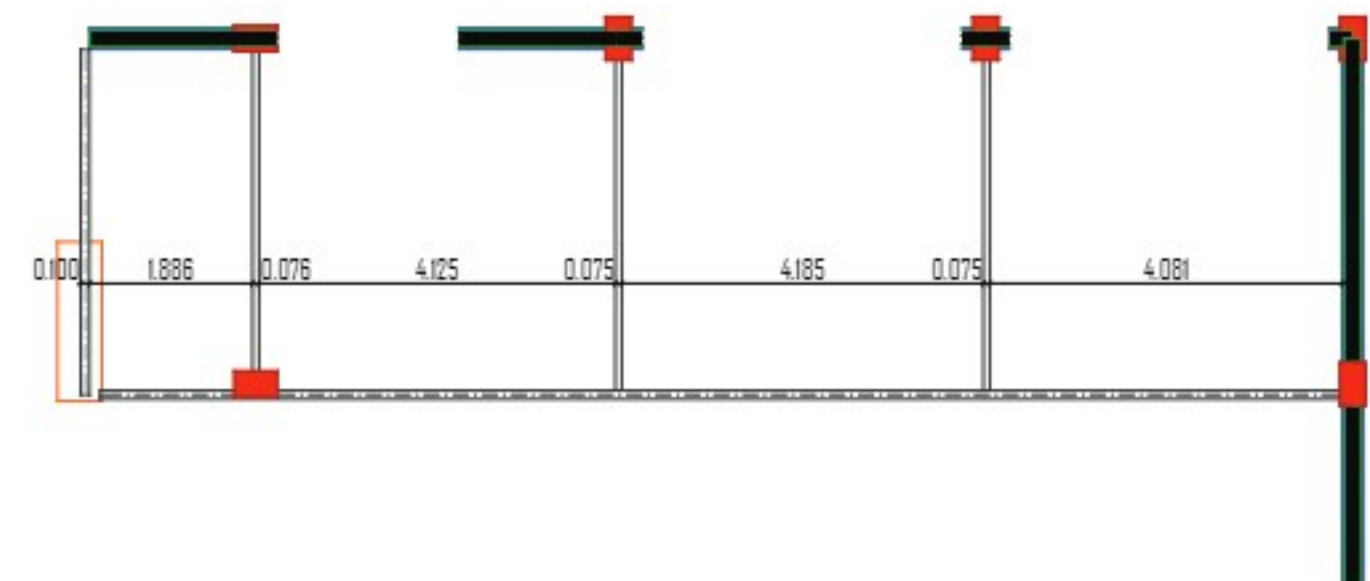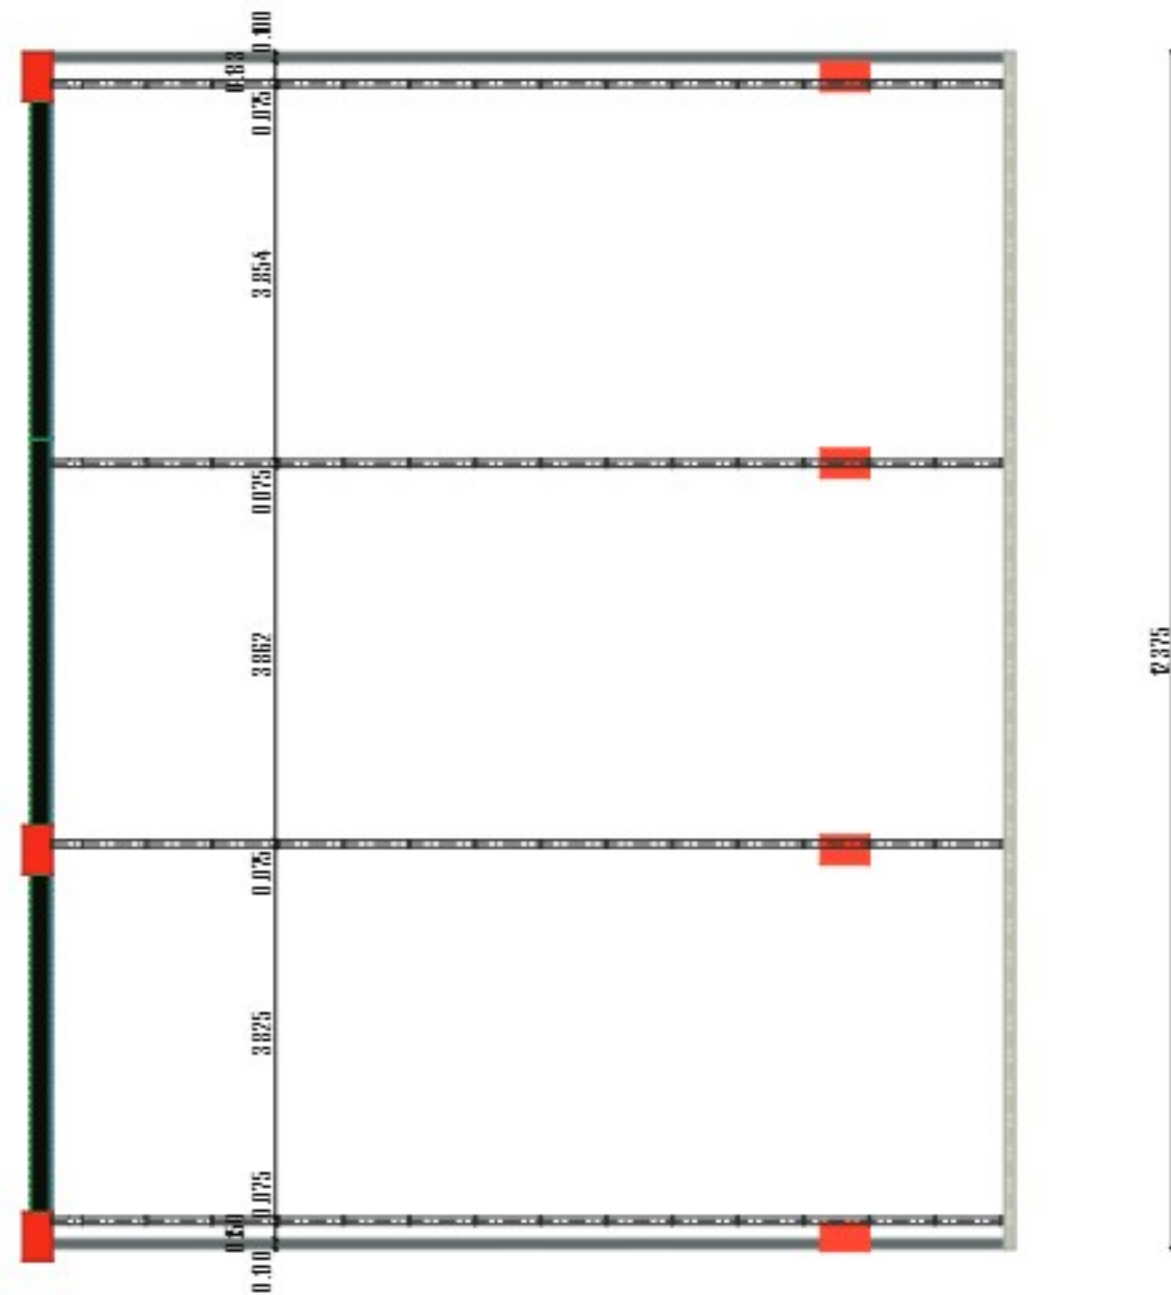[illegible]

<u>Supervisor</u> CUES LTD +250 783 702 202	<u>Contractor</u> TIGERS CONSTRUCTION LTD (RWANDA) +250 784 406 768	<u>Project Title</u> RESIDENTIAL APARTMENTS	<u>Location</u> City: Df Kigali Nyarugenge District Nyarugenge Sector Kiyovu Cell Isikema Village	<u>Owner</u> BEKELE SISAY TESFAYE +250 788 314 814	<u>Notes</u> All dimensions on the plans, sections and elevations are in centimeters. All dimensions have to be checked on site, in case of errors, contact the designer. For all concrete / reinforced concrete elements, check the structural plans for more details.	<u>Content [s]</u>	<u>Scale [s]</u> 1 / 5	<u>Date</u> October 2024	<u>Paper Size / No</u> A1_1
---	--	--	--	--	--	----------------------	-----------------------------	-----------------------------	--------------------------------

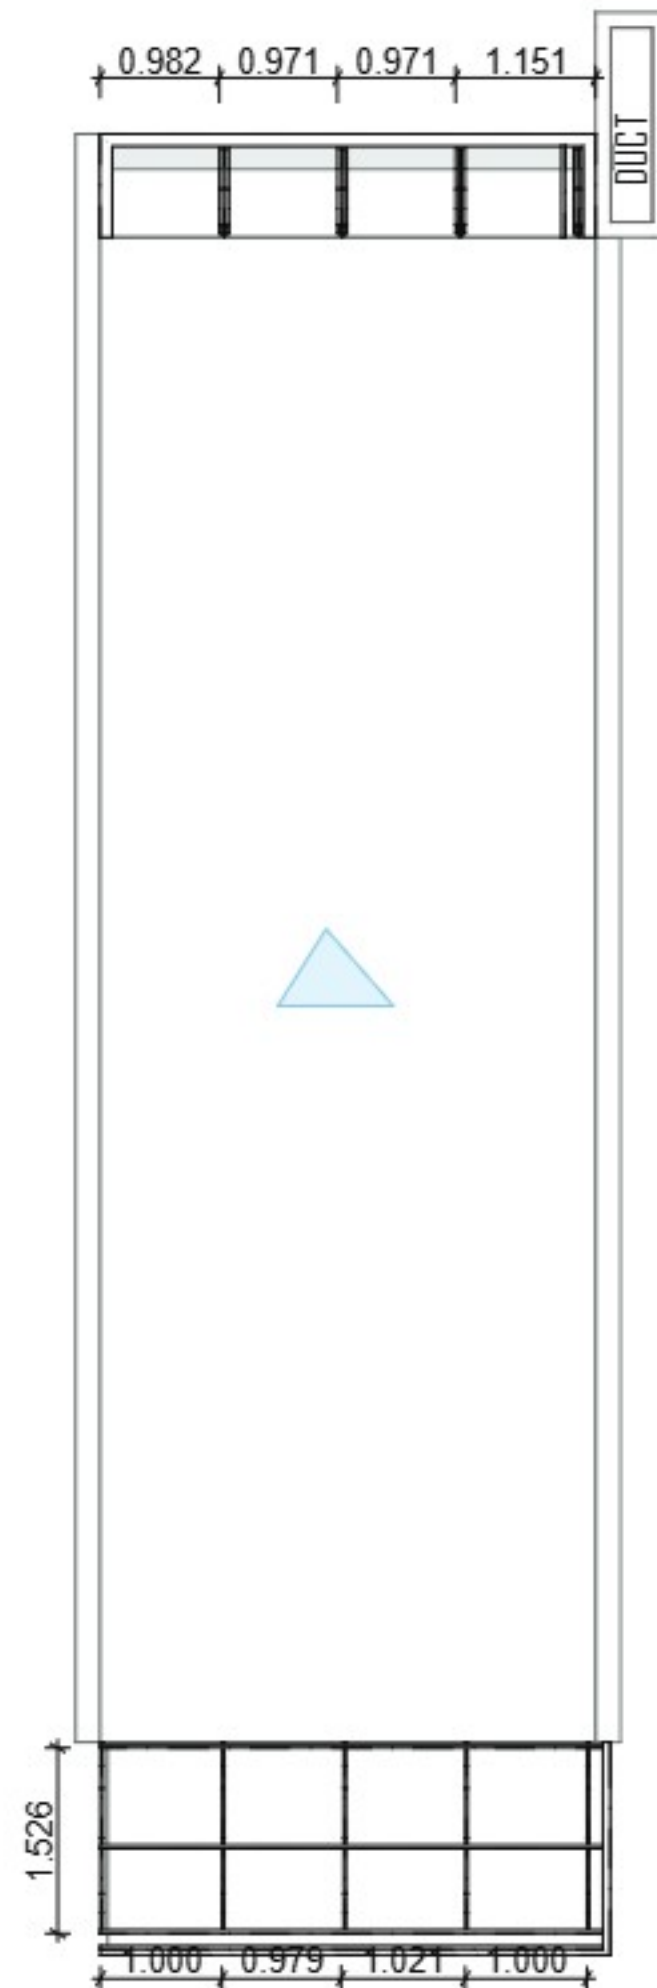


Detail 2


The rain water fall into the duct from the roof

Detail 1

Detail 1

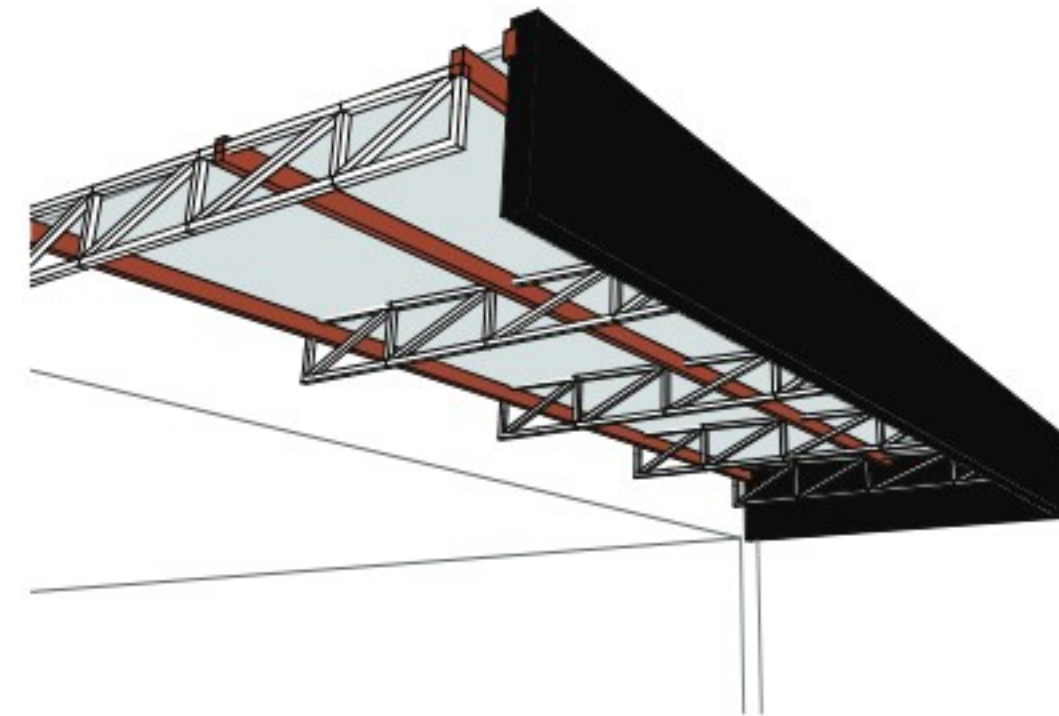

Detail 2

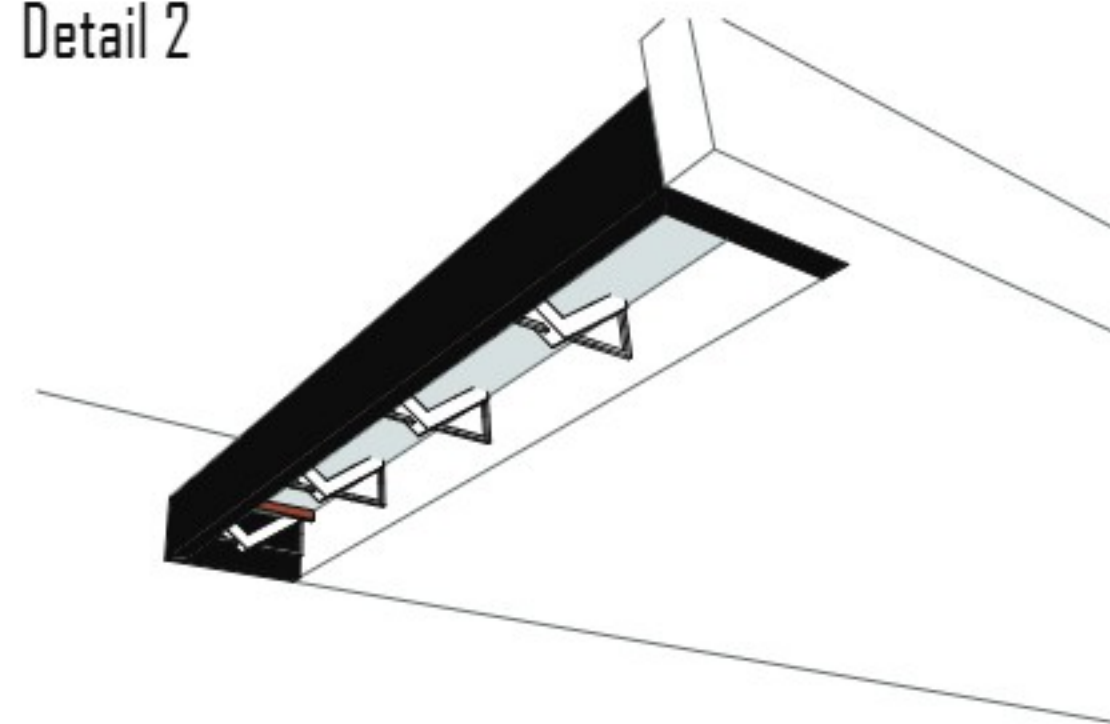

Supervisor CUES LTD +250 783 702 202	Contractor TIGERS CONSTRUCTION LTD (RWANDA) +250 784 406 768	Project Title RESIDENTIAL APARTMENTS	Location City Of Kigali Nyarugenge District Nyarugenge Sector Kiyovu Cell Isikoma Village	Owner BEKELE SISAY TESFAYE +250 788 314 814	Notes All dimensions on the plans, sections and elevations are in centimeters. All dimensions have to be checked on site, in case of errors, contact the designer. For all concrete / reinforced concrete elements, check the structural plans for more details.	Content [s]	Scale[s] 1 / 5	Date October 2024	Paper Size No A1_1
--	---	---	--	---	---	---------------	---------------------	----------------------	-----------------------

