



NOTE:

The flower plants should be spaced 400 mm apart to allow for growth and access to sunlight.


Plants are treated with tropical flowers from various families, including palm trees. (For palm trees, all should be located in the northern part to avoid interference with the service house basement.) Refer to the plan drawings.

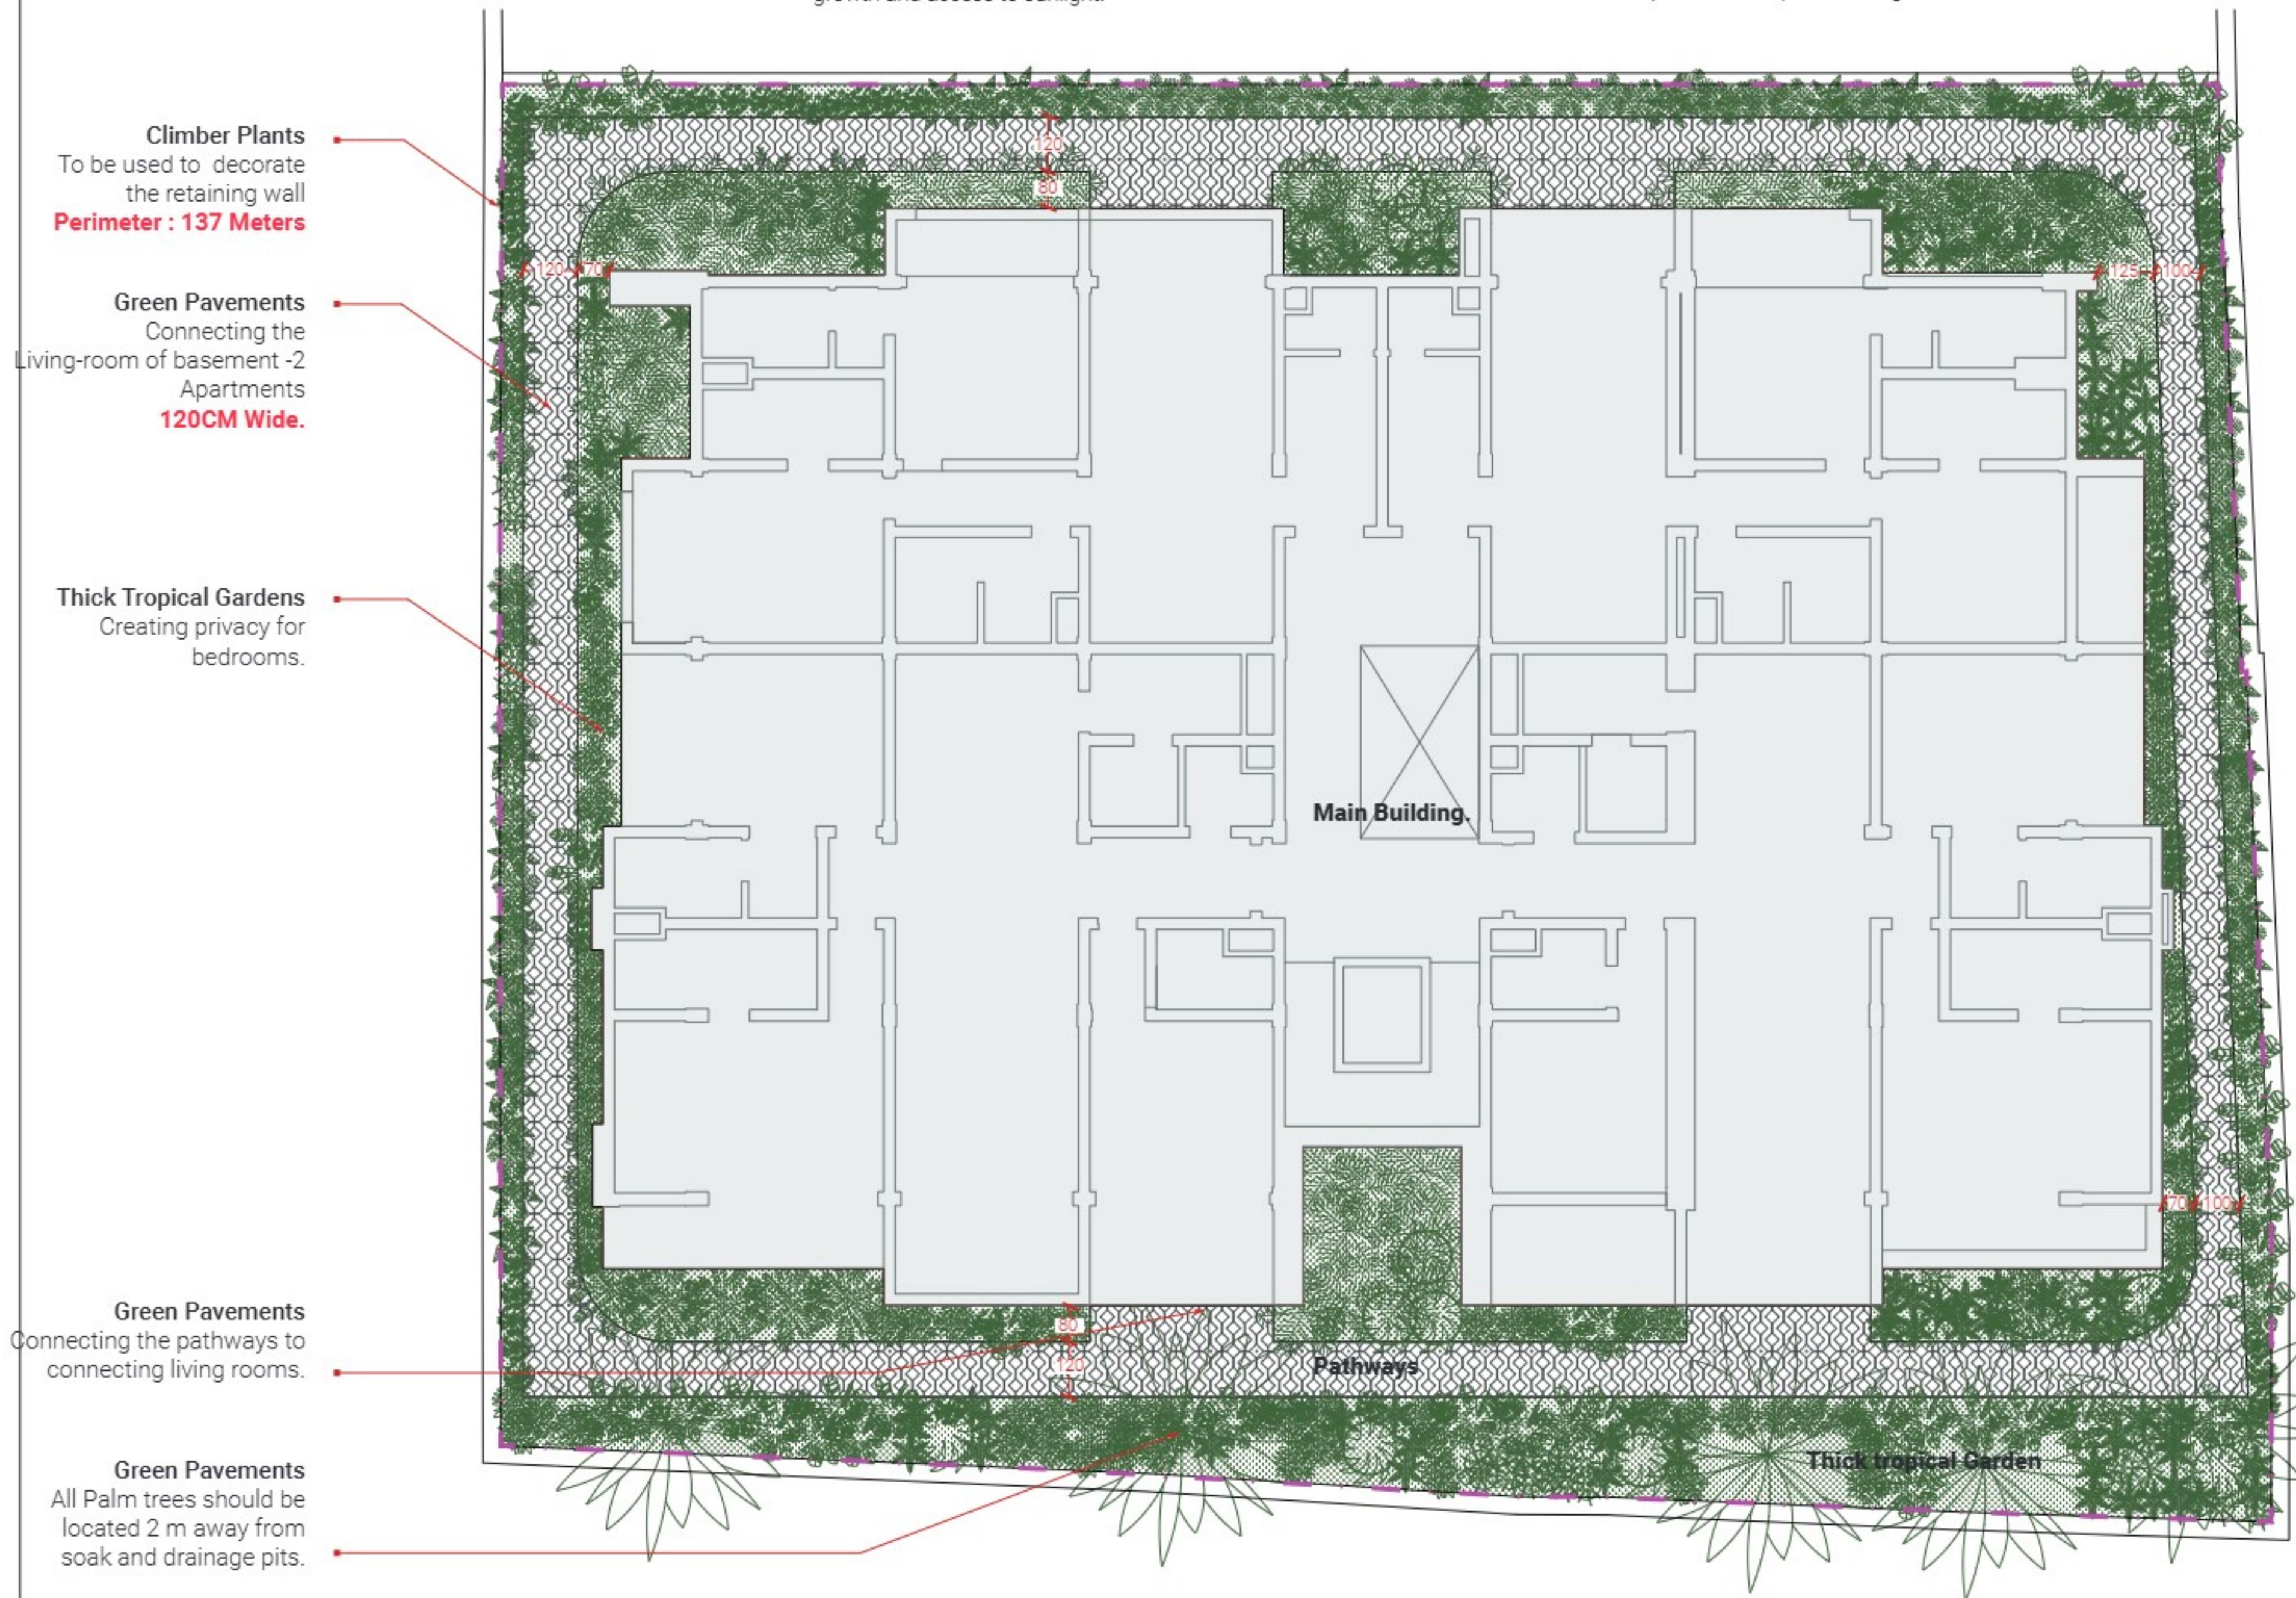

Supervisor	Contractor	Project Title	Location	Owner	Notes	Content(s)	Scale(s)	Date	Paper Size No
CUES LTD +250 783 702 202	TIGERS CONSTRUCTION LTD (RWANDA) +250 784 406 768	RESIDENTIAL APARTMENTS	City Of Kigali Nyarugenge District Nyarugenge Sector Kiyovu Cell Ischemia Village	BEKELE SISAY TESFAYE +250 788 314 814	All dimensions on the plans, sections and elevations are in centimeters. All dimensions have to be checked on site, in case of errors, contact the designer. For all concrete / reinforced concrete elements, check the structural plans for more details.	Basement G-2_Planting Plan	1 / 150 Unit [s] CM	29/II/2024	A3

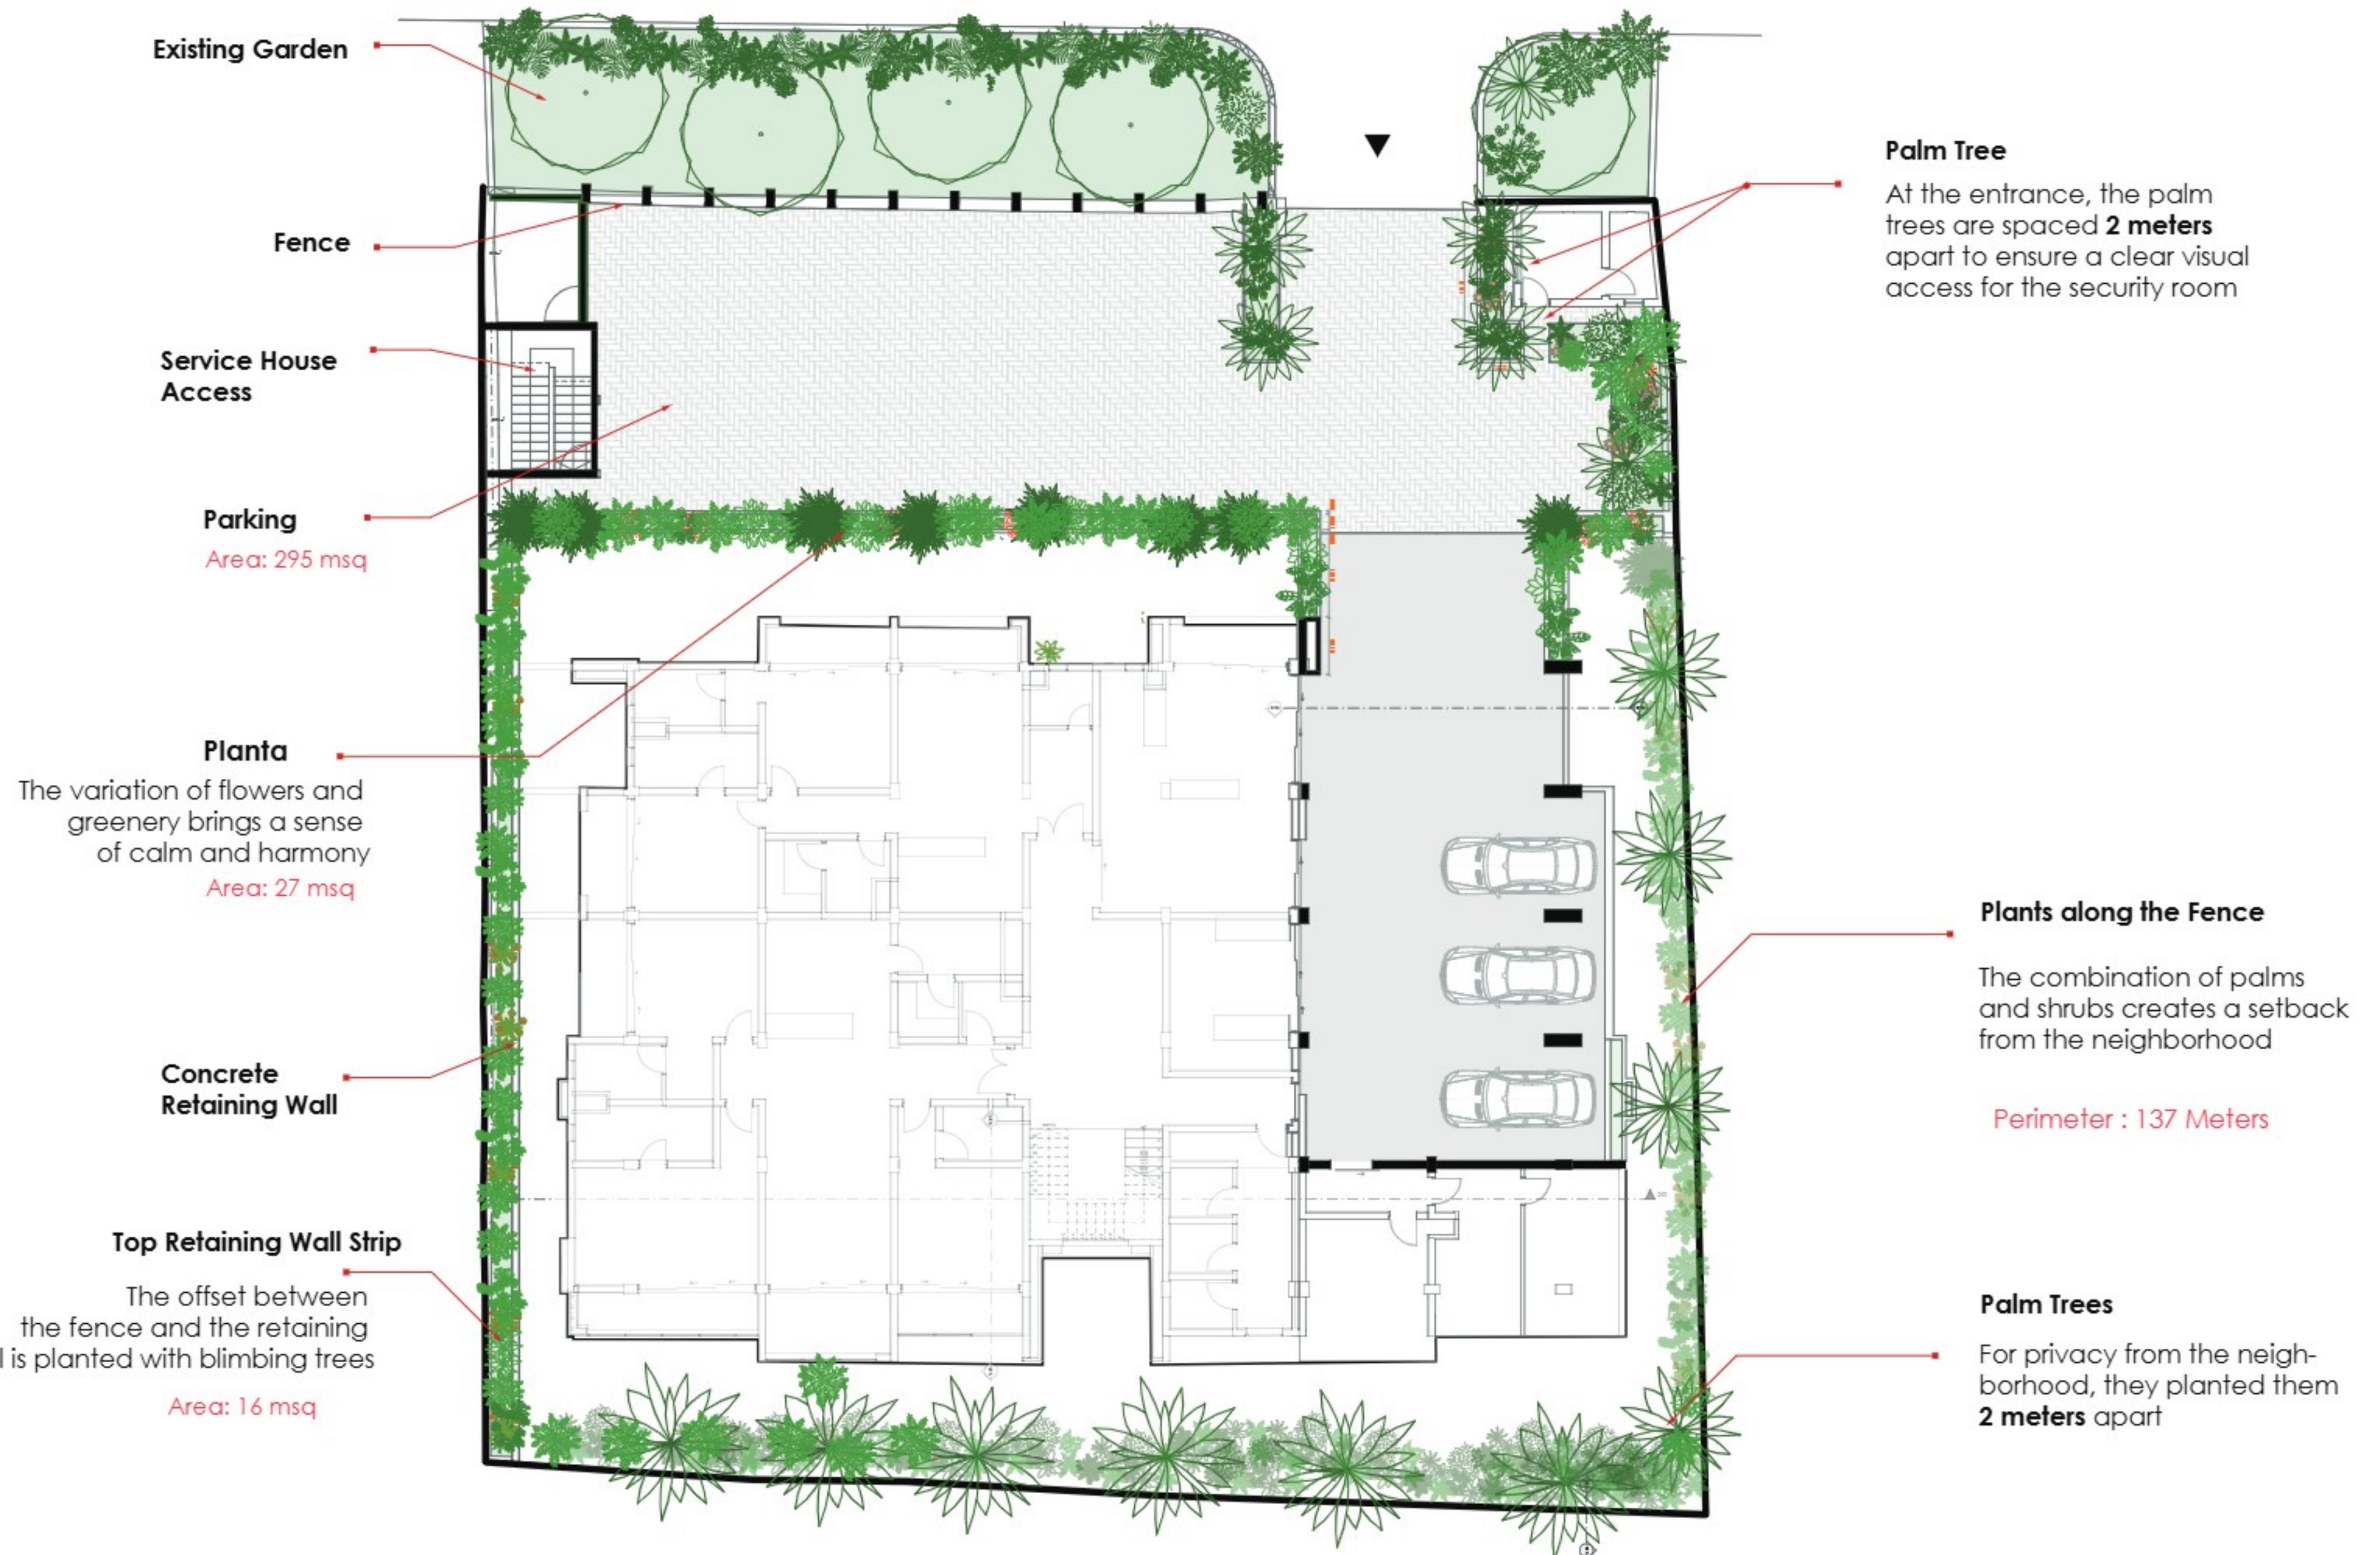

Supervisor	Contractor	Project Title	Location	Owner	Notes	Content [s]	Scale [s]	Date	Paper Size No
CUES LTD +250 783 702 202	TIGERS CONSTRUCTION LTD (RWANDA) +250 784 406 768	RESIDENTIAL APARTMENTS	City Of Kigali Nyarugenge District Nyarugenge Sector Kiyovu Cell Ischemia Village	BEKELE SISAY TESFAYE +250 788 314 814	All dimensions on the plans, sections and elevations are in centimeters. All dimensions have to be checked on site, in case of errors, contact the designer. For all concrete / reinforced concrete elements, check the structural plans for more details.	Basement G-2_Planting Plan	1 / 150 Unit [s] CM	29/11/2024	A3

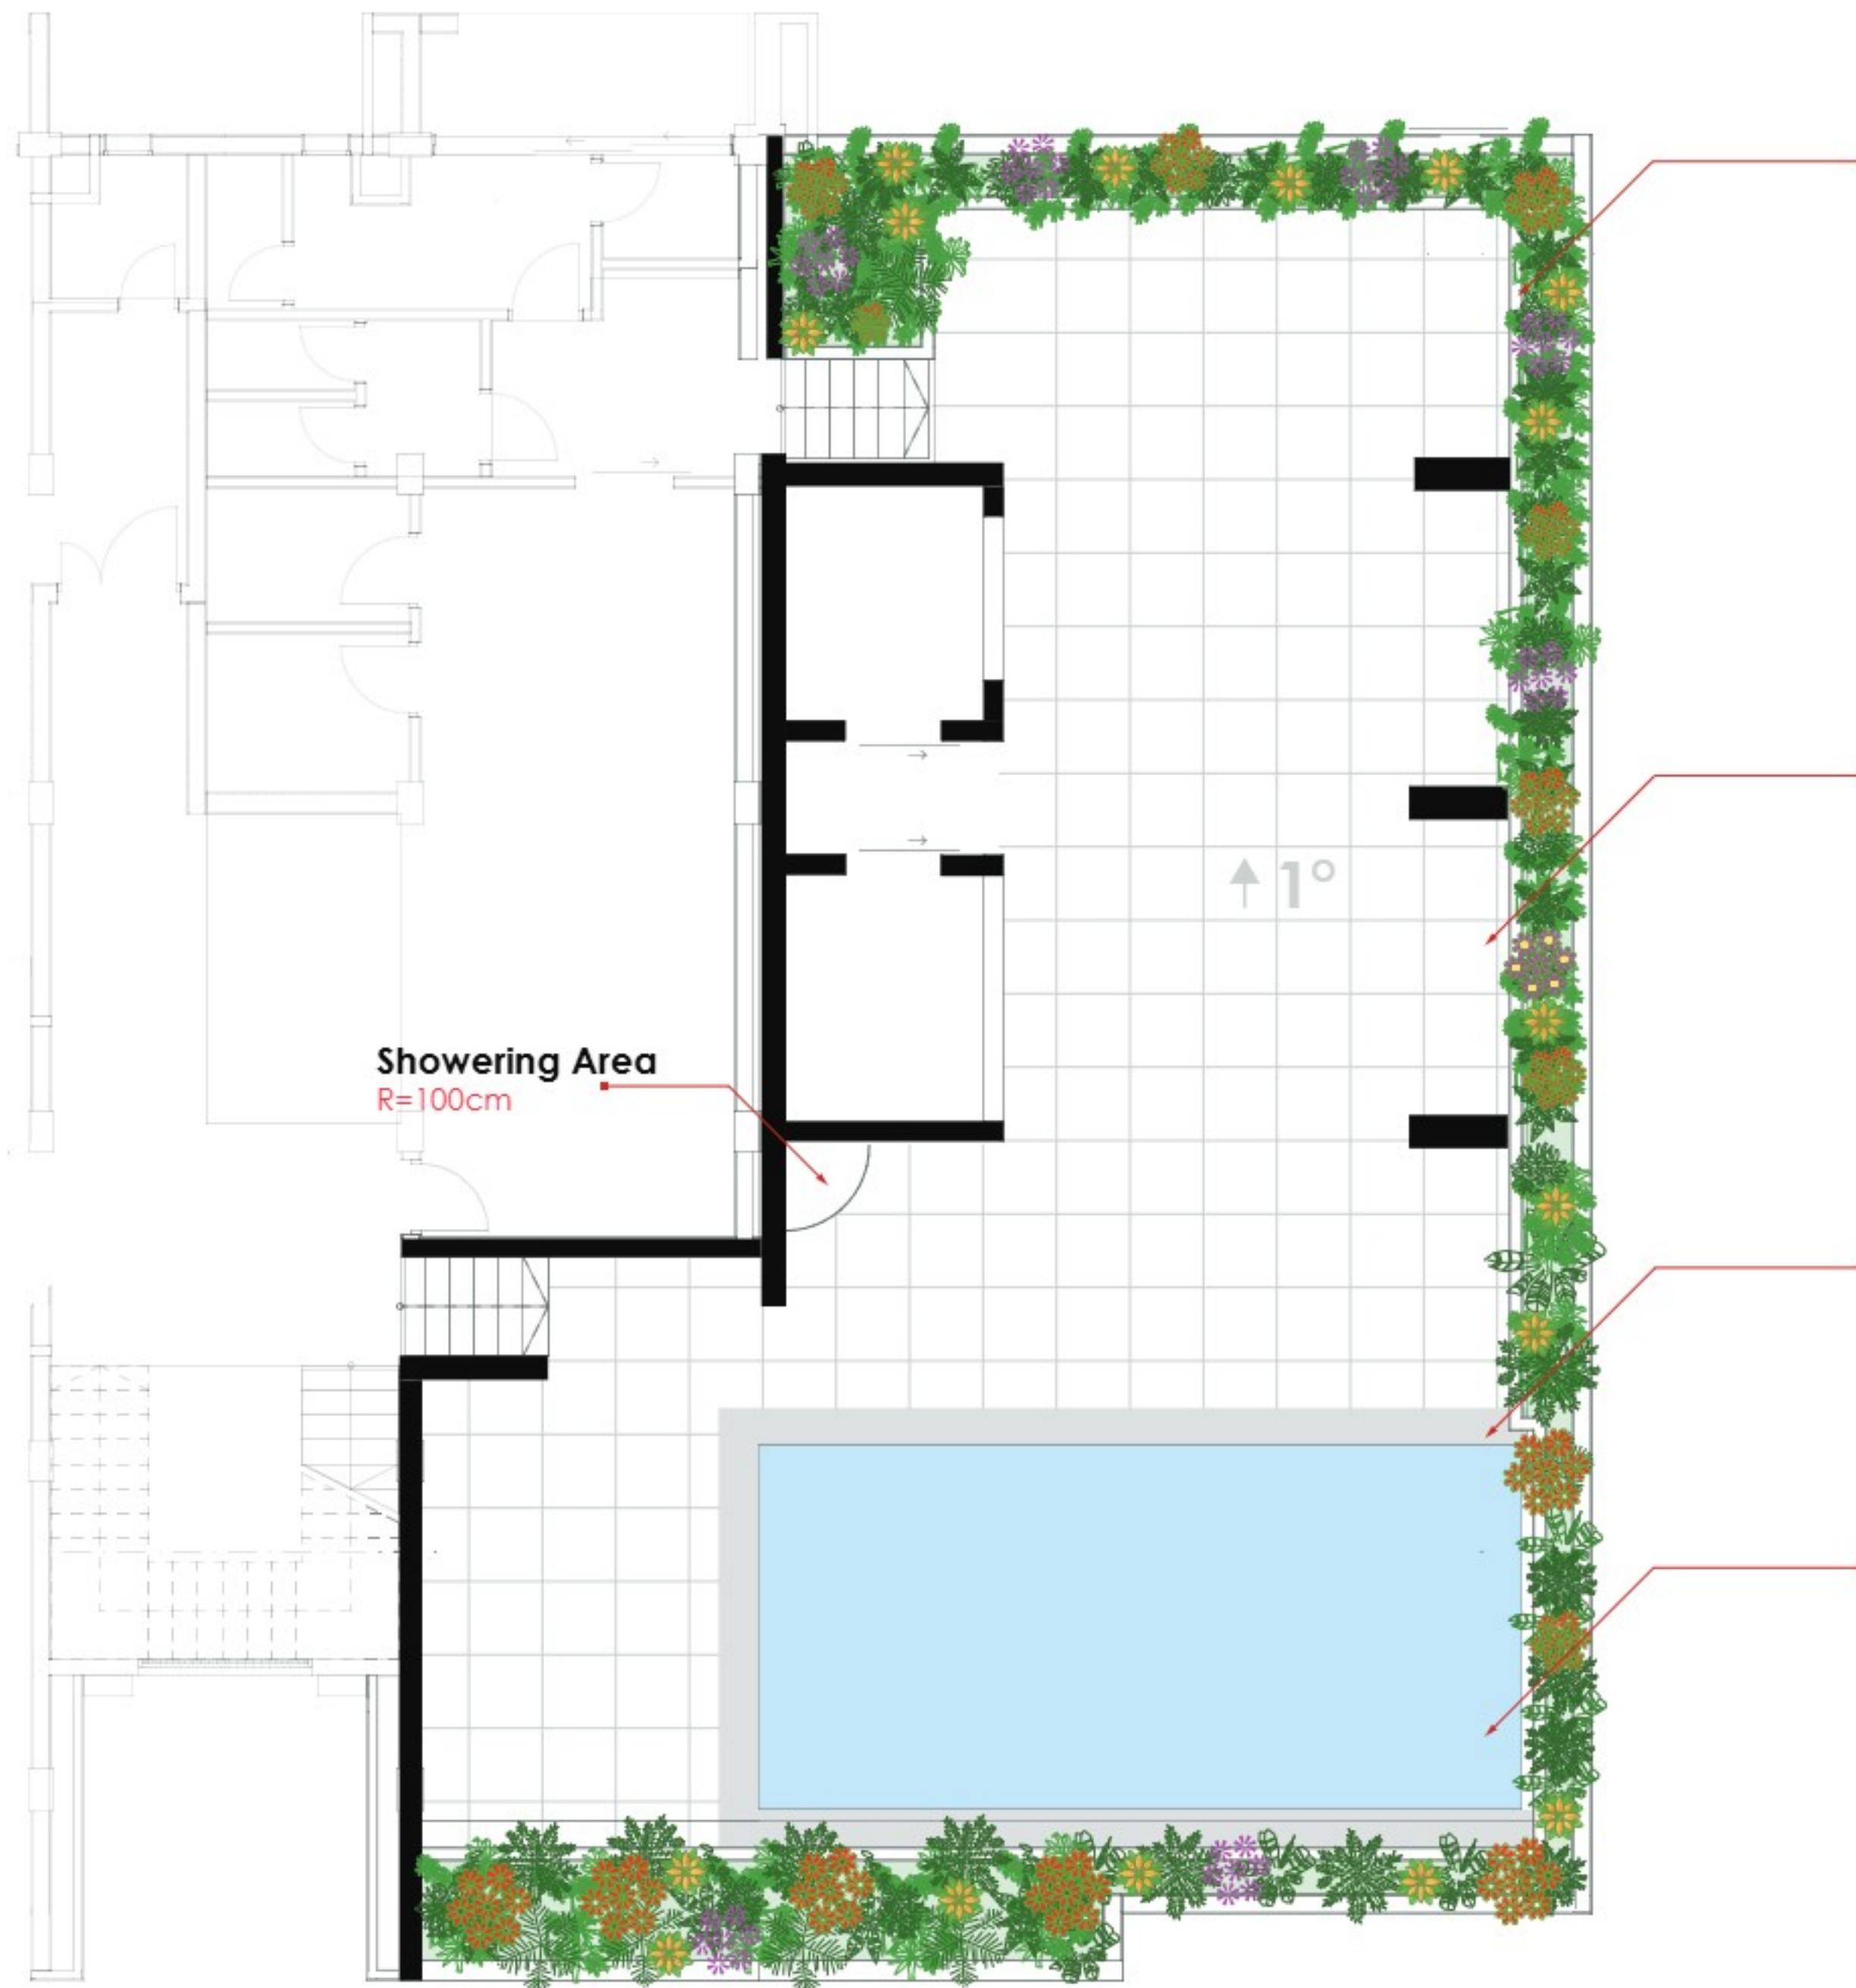

Pot Planter

"With a thickness of 8 cm, this reinforced concrete wall contains soil and incorporates an irrigation system

Width (I/I) = 67cm

60x60 cm Granite Tile

Granite withstands extreme weather conditions, including rain, heat, and cold, without losing its structural integrity or aesthetic appeal

Area: 127 msq

Pool Coping

Using natural stone for the coping minimizes the risk of slipping

Width = 50cm

Swimming Pool

Supervisor	Contractor	Project Title	Location	Owner	Notes	Content(s)	Scale(s)	Date	Paper Size No
CUES LTD +250 783 702 202	TIGERS CONSTRUCTION LTD (RWANDA) +250 784 406 768	RESIDENTIAL APARTMENTS	City Of Kigali Nyarugenge District Nyarugenge Sector Kiyovu Cell Ischemia Village	BEKELE SISAY TESFAYE +250 788 314 814	All dimensions on the plans, sections and elevations are in centimeters. All dimensions have to be checked on site, in case of errors, contact the designer. For all concrete / reinforced concrete elements, check the structural plans for more details.	Basement G-2_Planting Plan	1/150 Unit [s] CM	29/II/2024	A3



60x60 cm Granite Tile


Granite withstands extreme weather conditions, including rain, heat, and cold, without losing its structural integrity or aesthetic appeal

Pot Planter


With a thickness of 8 cm, this reinforced concrete wall contains soil and incorporates an irrigation system

Width (I/I) = 67cm

Supervisor	Contractor	Project Title	Location	Owner	Notes	Content(s)	Scale(s)	Date	Paper Size No
CUES LTD +250 783 702 202	TIGERS CONSTRUCTION LTD (RWANDA) +250 784 406 768	RESIDENTIAL APARTMENTS	City Of Kigali Nyarugenge District Nyarugenge Sector Kiyovu Cell Ischemia Village	BEKELE SISAY TESFAYE +250 788 314 814	All dimensions on the plans, sections and elevations are in centimeters. All dimensions have to be checked on site, in case of errors, contact the designer. For all concrete / reinforced concrete elements, check the structural plans for more details.	Basement G-2_Planting Plan	1/150 Unit [s] CM	29/II/2024	A3

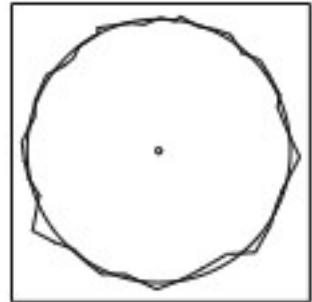

Existing Deciduous Tree

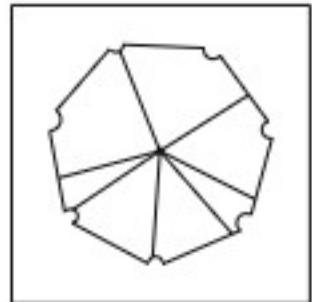

New Deciduous Trees
Candlenut
Grevillea robusta
Leucaena Leucocephala

Grevillea robusta x2



Candlenut x1



Leucaena Leucocephala x1



Palm Trees



Mexican Petunia



Golden Dewdrops



Madascar Periwinkles



The plants will be planted in organic placement to mimic tropical context. where the flowers will mixed accordingly.

Flamingo Flower



Yellow Butterfly



Cat Palm



Arrowhead Plant



Scarlet Star



Song of India




Philodendron



Variegated Snake Plant

Zanzibar Gem

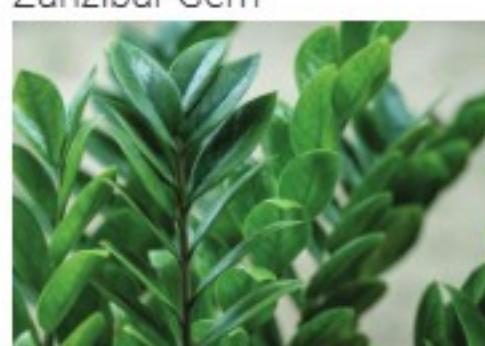


Peace Lily



Swiss cheese Plant



Birds of Paradise

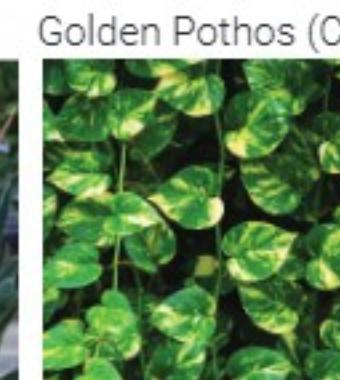

Golden Pothos (Climbers)

NOTE

Plants in the garden on site must not follow defined layouts or arrangements. The only parameter to respect is the distance between each plant: for flowers, the distance must be 400mm, while for deciduous trees and palm trees, it must be more than 1.5m.

The garden features a tropical style infused with different species of tropical plants elements, where plants are mixed and placed in organic locations.

Supervisor	Contractor	Project Title	Location	Owner	Notes	Content(s)	Scale(s)	Date	Paper Size No
CUES LTD +250 783 702 202	TIGERS CONSTRUCTION LTD (RWANDA) +250 784 406 768	RESIDENTIAL APARTMENTS	City Of Kigali Nyarugenge District Nyarugenge Sector Kiyovu Cell Ischemia Village	BEKELE SISAY TESFAYE +250 788 314 814	All dimensions on the plans, sections and elevations are in centimeters. All dimensions have to be checked on site, in case of errors, contact the designer. For all concrete / reinforced concrete elements, check the structural plans for more details.	Frontage Landscape_Planting Plan	- Unit [s]	14/11/2024	A3

Reference Images



Plants along the retaining walls.

NOTE

Plants in the garden on site must not follow defined layouts or arrangements. The only parameter to respect is the distance between each plant: for flowers, the distance must be 400mm, while for deciduous trees and palm trees, it must be more than 1.5m.

The garden features a tropical style infused with different species of tropical plants elements, where plants are mixed and placed in organic locations.

Supervisor	Contractor	Project Title	Location	Owner	Notes	Content [s]	Scale [s]	Date	Paper Size No	
CUES LTD +250 783 702 202	TIGERS CONSTRUCTION LTD (RWANDA) +250 784 406 768	RESIDENTIAL APARTMENTS	City Of Kigali Nyarugenge District Nyarugenge Sector	Kijyovu Cell Ischemia Village	BEKELE SISAY TESFAYE +250 788 314 814	All dimensions on the plans, sections and elevations are in centimeters. All dimensions have to be checked on site, in case of errors, contact the designer. For all concrete / reinforced concrete elements, check the structural plans for more details.	Frontage Landscape_Planting Plan	- Unit [s]	14/11/2024	A3